


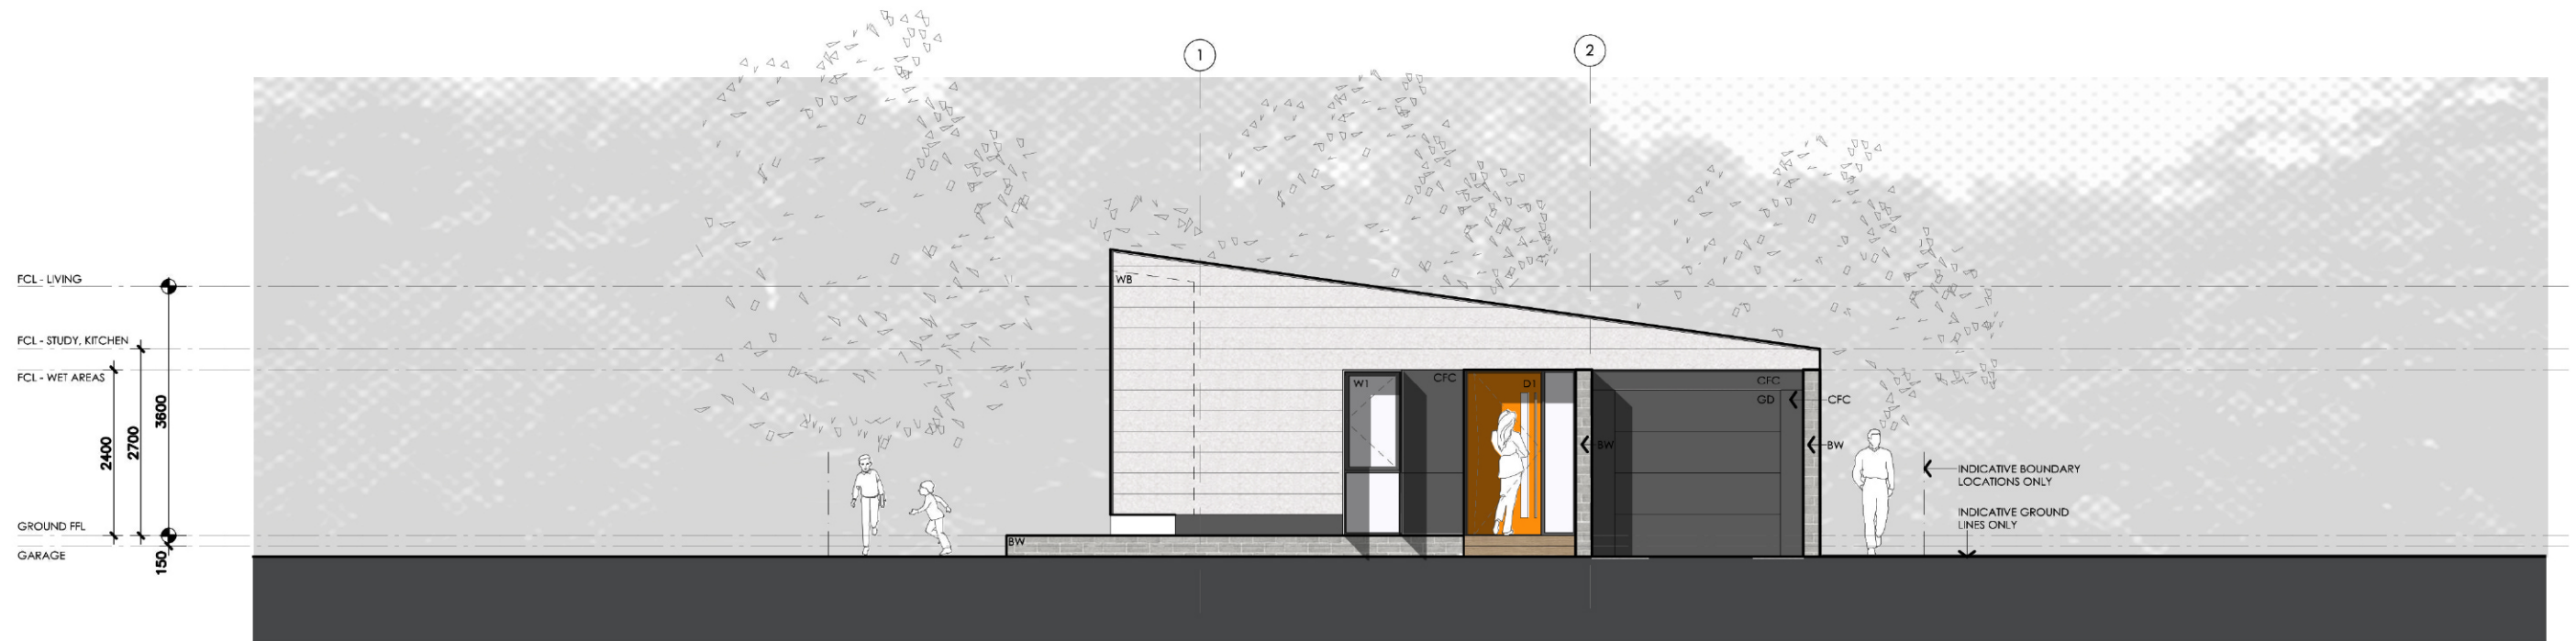

01 | NORTH ELEVATION  
2A201\_1 1:100



02 | WEST ELEVATION  
2A201\_1 1:100

issue	amendment	date	scale bar:	project:	client:	project stage:	drawing title:	date:	drawn:	scale:	check:	sheet:	drawing number:	issue:
			0 1 2 3 4	DESIGN FOR PLACE	Australian Government	PRELIMINARY SKETCH PLANS	OPTION 2A TYPE 1	2014	BW	1:100	BW	A3	2A201_1	-
							ELEVATIONS SHEET 1							

DISCLAIMER This document is supplied "as is". It will need modifying to comply with legal and project requirements. Except and to the extent required by law, the author of the work in this document makes no representations or warranties of any kind concerning the work. This includes, without limitation, any representations or warranties regarding the contents or accuracy of the work, its fitness for a particular purpose, compliance with regulatory requirements and standards or absence of defect or errors. Any warranties and guarantees required by law are not excluded. Designs illustrated will need to be modified where required to comply with all applicable regulations. Materials and colours are notional. Structural engineering and building certification is required where relevant - structural design illustrated is notional only and needs to be verified by a structural engineer