


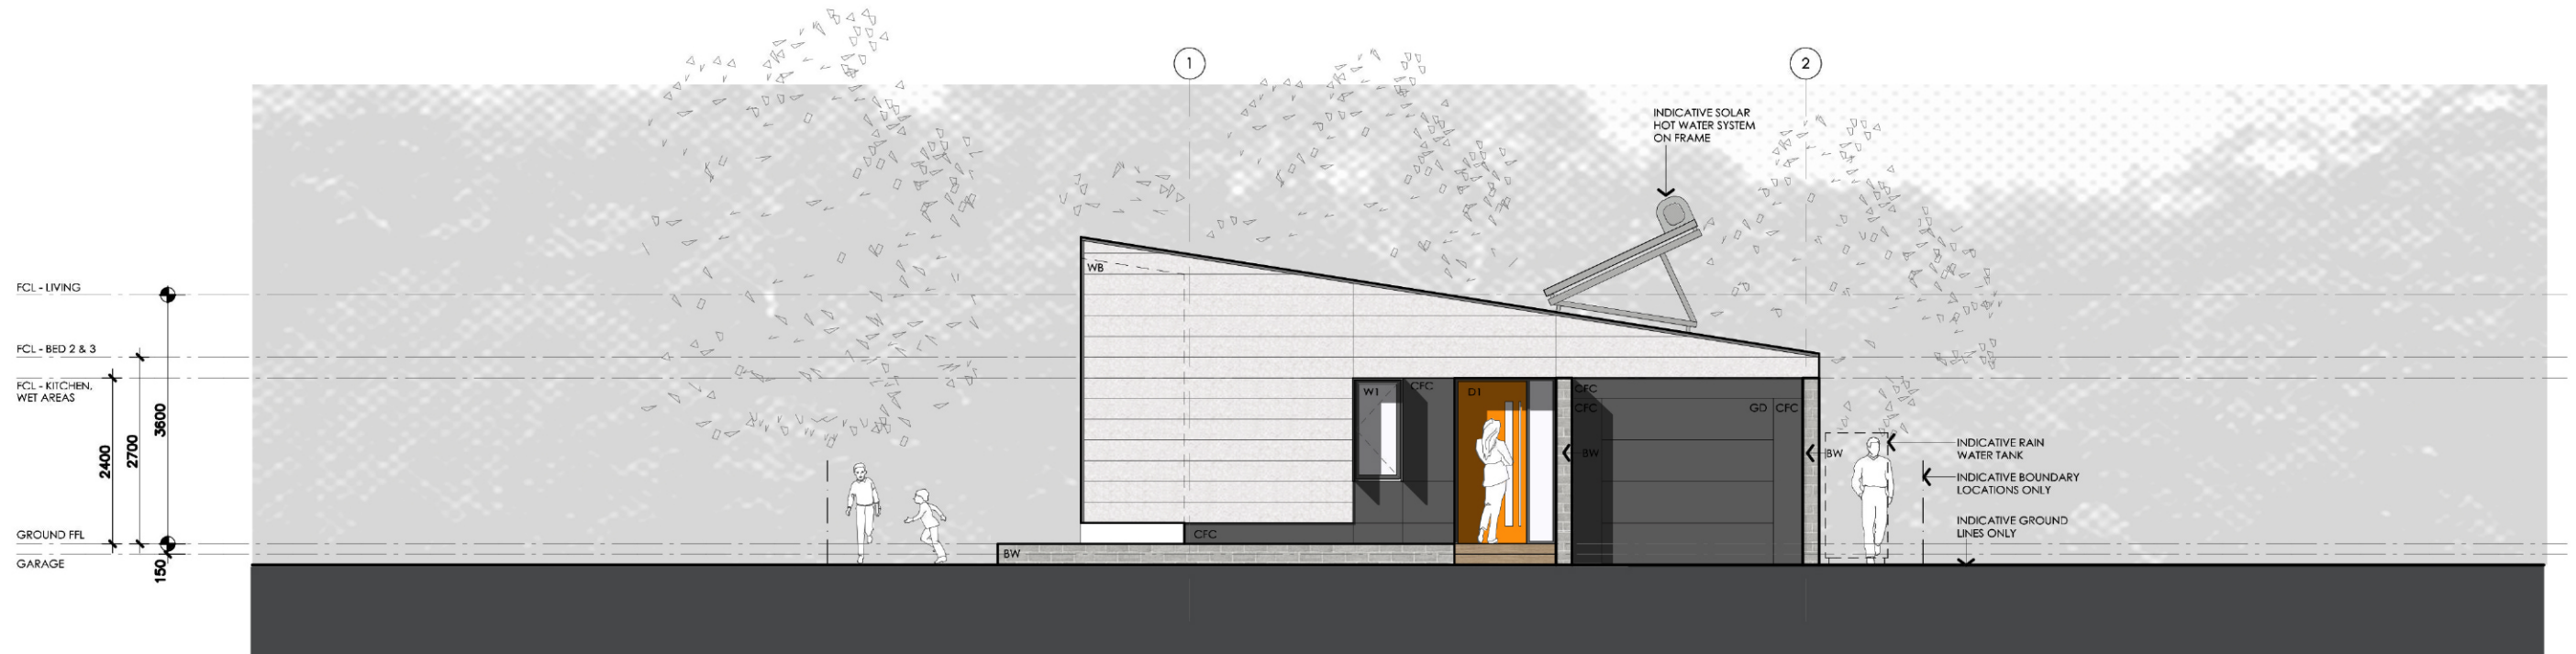

## 01 NORTH ELEVATION

1A201\_1 1:100




## 02 WEST ELEVATION

1A201\_1 1:100

issue	amendment	date

scale bar:

 

project:  
DESIGN FOR PLACE

client:



Australian Government

project stage:  
PRELIMINARY  
SKETCH PLANS

drawing title:  
OPTION 1A  
TYPE 1

ELEVATIONS  
SHEET 1

date: 2014  
scale: 1:100  
sheet: A3

drawn: BW  
check: BW  
verified: -

drawing number:  
1A201\_1

issue:  
-