


AREA
GROUND FLOOR LIVING 172 m2
GARAGE 22 m2

TOTAL GFA 194 m2
GROUND FLOOR DECKS 30 m2

INDICATIVE BLOCK SIZE 544 m2


NOTE: GFA CALCULATIONS DO NOT
INCLUDE DECKS, CARPORTS,
COURTYARDS, VERANDAHS OR NIB WALLS

01 | OPTION 1A - SITE PLAN
1A101_1 1:200

 

issue	amendment	date

scale bar:

 

project:
DESIGN FOR PLACE

client:



Australian Government

project stage:
PRELIMINARY
SKETCH PLANS

drawing title:
OPTION 1A
TYPE 1

SITE PLAN

date: 2014
scale: 1:200
sheet: A3
drawn: BW
check: BW
verified: -


drawing number:
1A101_1



issue:

-


DISCLAIMER This document is supplied "as is". It will need modifying to comply with legal and project requirements. Except and to the extent required by law, the author of the work in this document makes no representations or warranties of any kind concerning the work. This includes, without limitation, any representations or warranties regarding the contents or accuracy of the work, its fitness for a particular purpose, compliance with regulatory requirements and standards or absence of defect or errors. Any warranties and guarantees required by law are not excluded. Designs illustrated will need to be modified where required to comply with all applicable regulations. Materials and colours are notional. Structural engineering and building certification is required where relevant - structural design illustrated is notional only and needs to be verified by a structural engineer

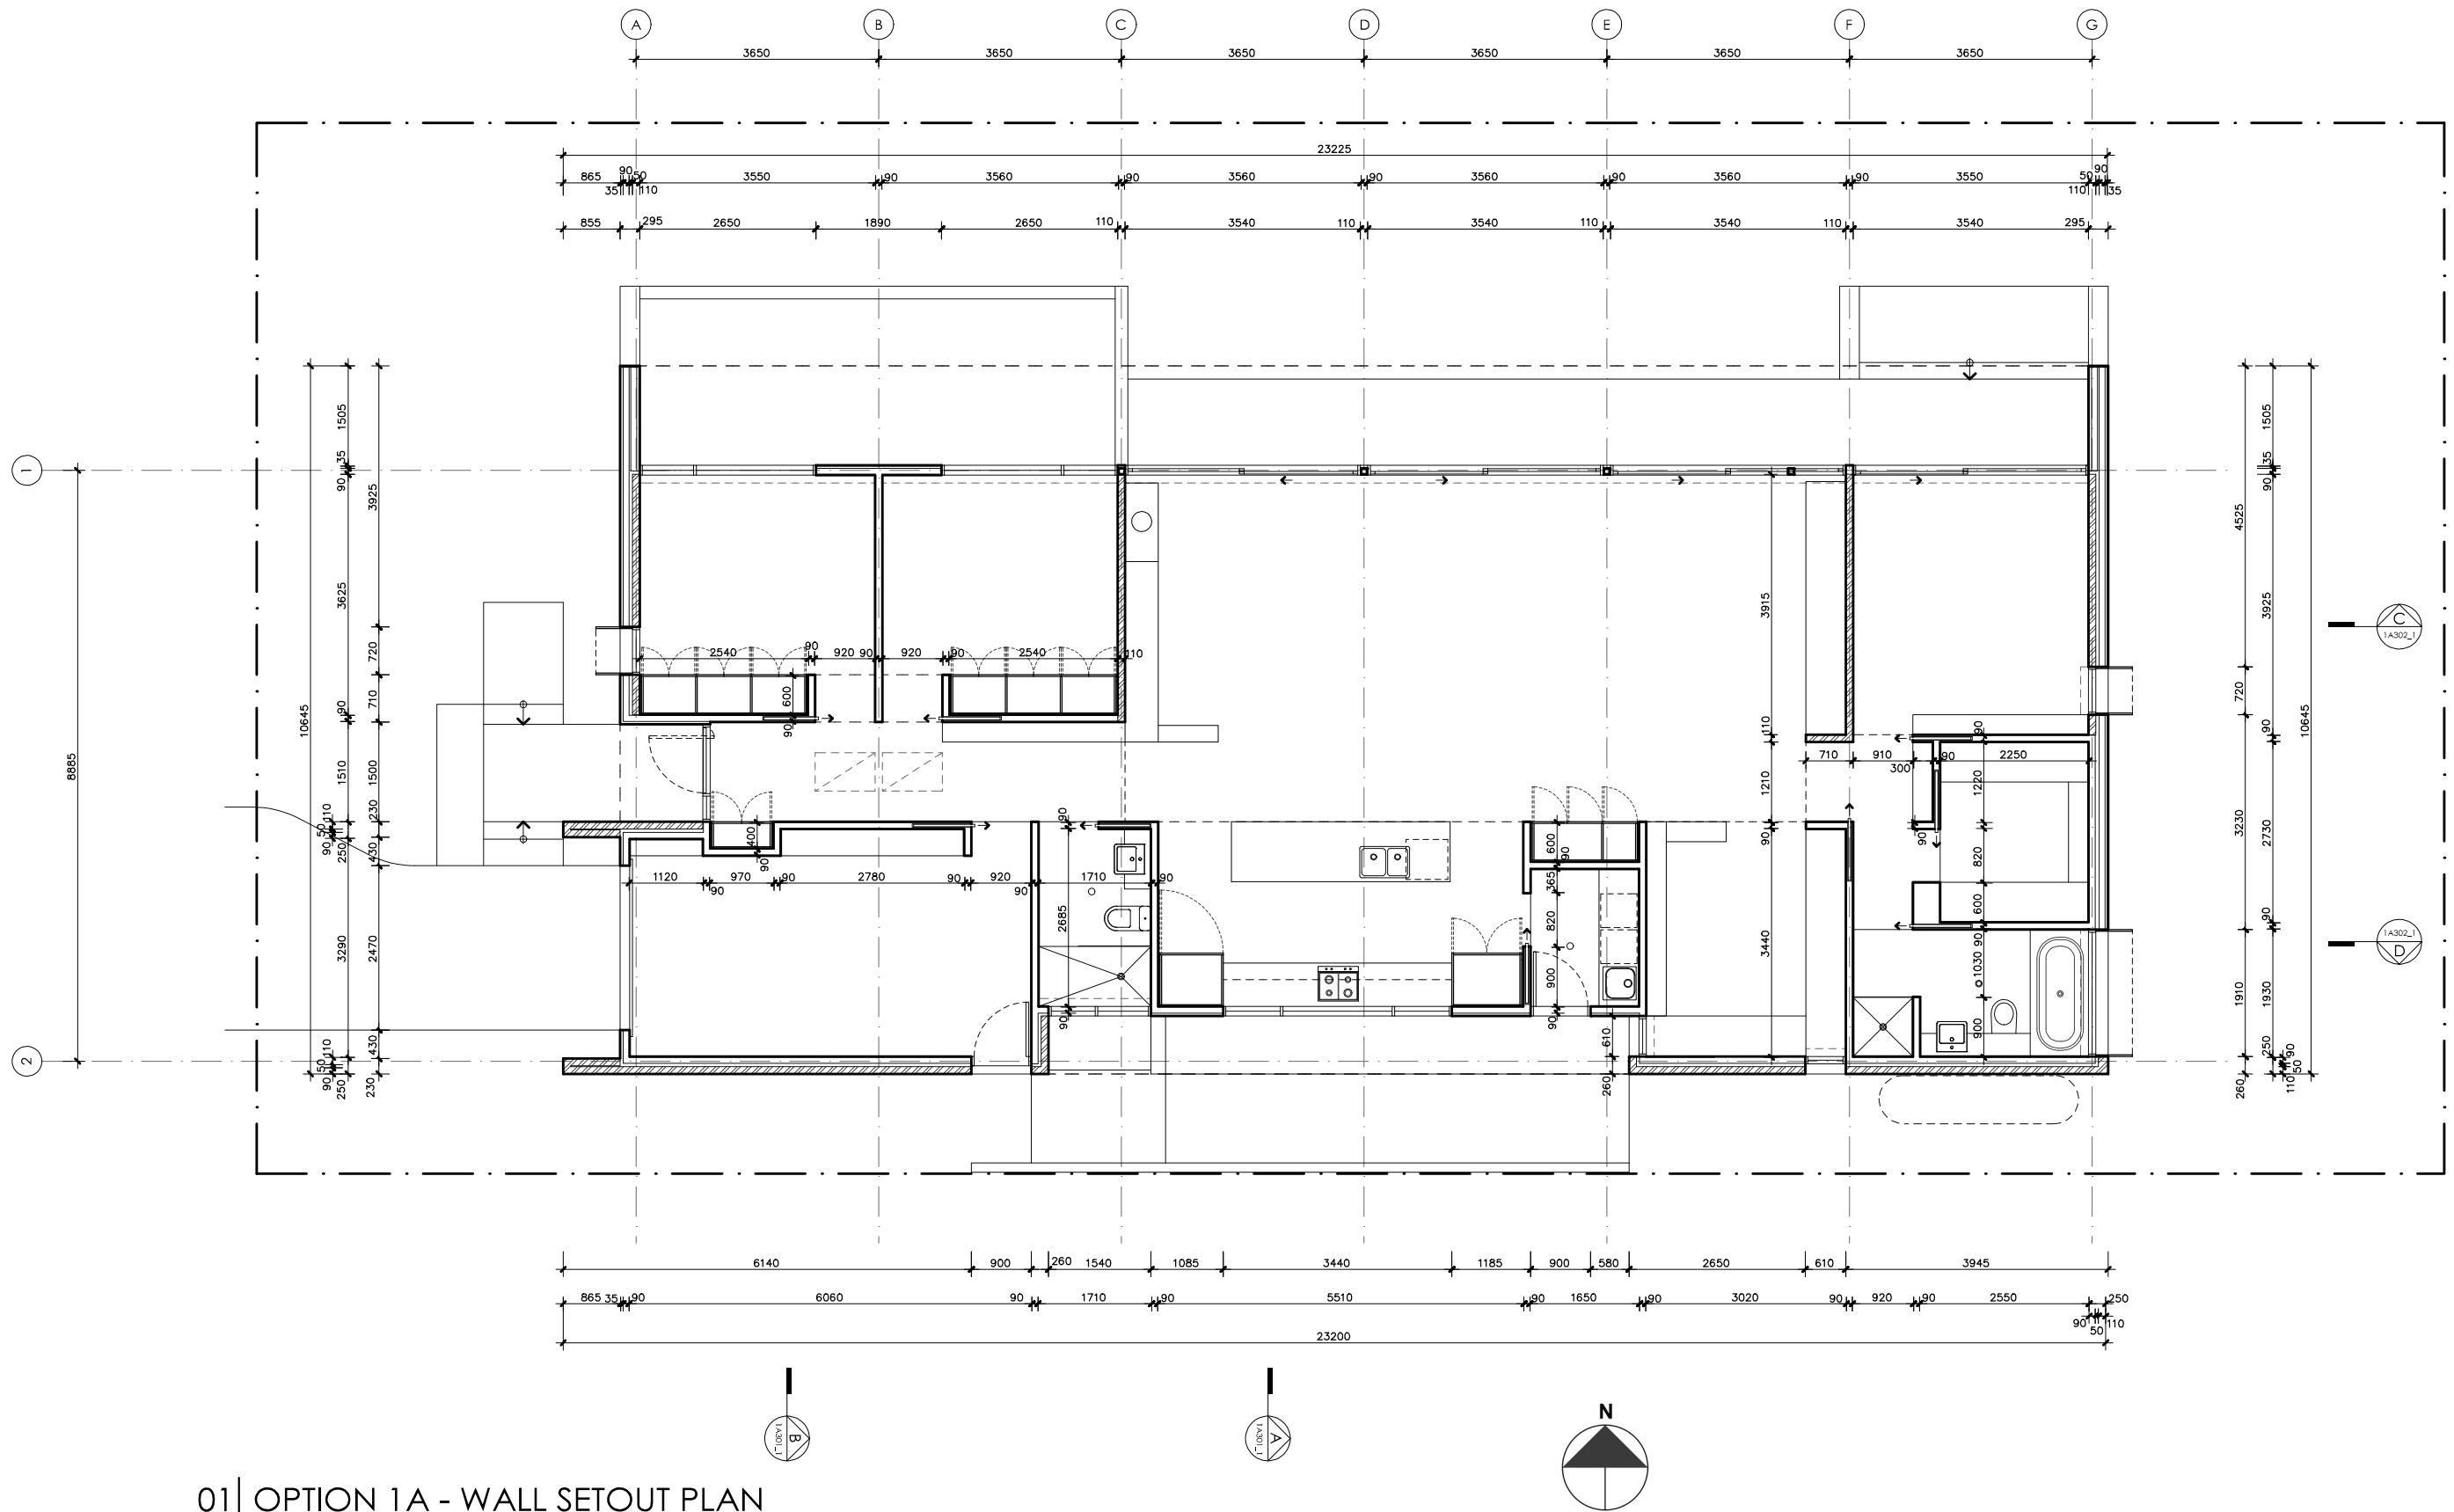

01 | OPTION 1A - WALL SETOUT PLAN
1A104_1 1:100

issue	amendment	date

scale bar:

 

project:
DESIGN FOR PLACE

client:



Australian Government

project stage:
PRELIMINARY
SKETCH PLANS

drawing title:
OPTION 1A
TYPE 1

WALL SETOUT PLAN

date: 2014

scale: 1:100

sheet: A3

drawing number:

1A104_1

drawn: BW




check: BW

verified: -



issue:

-

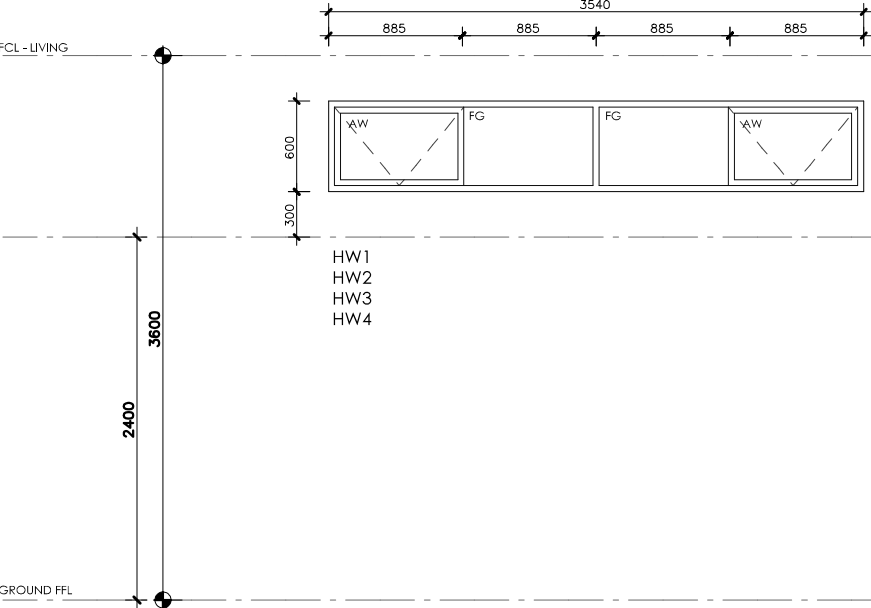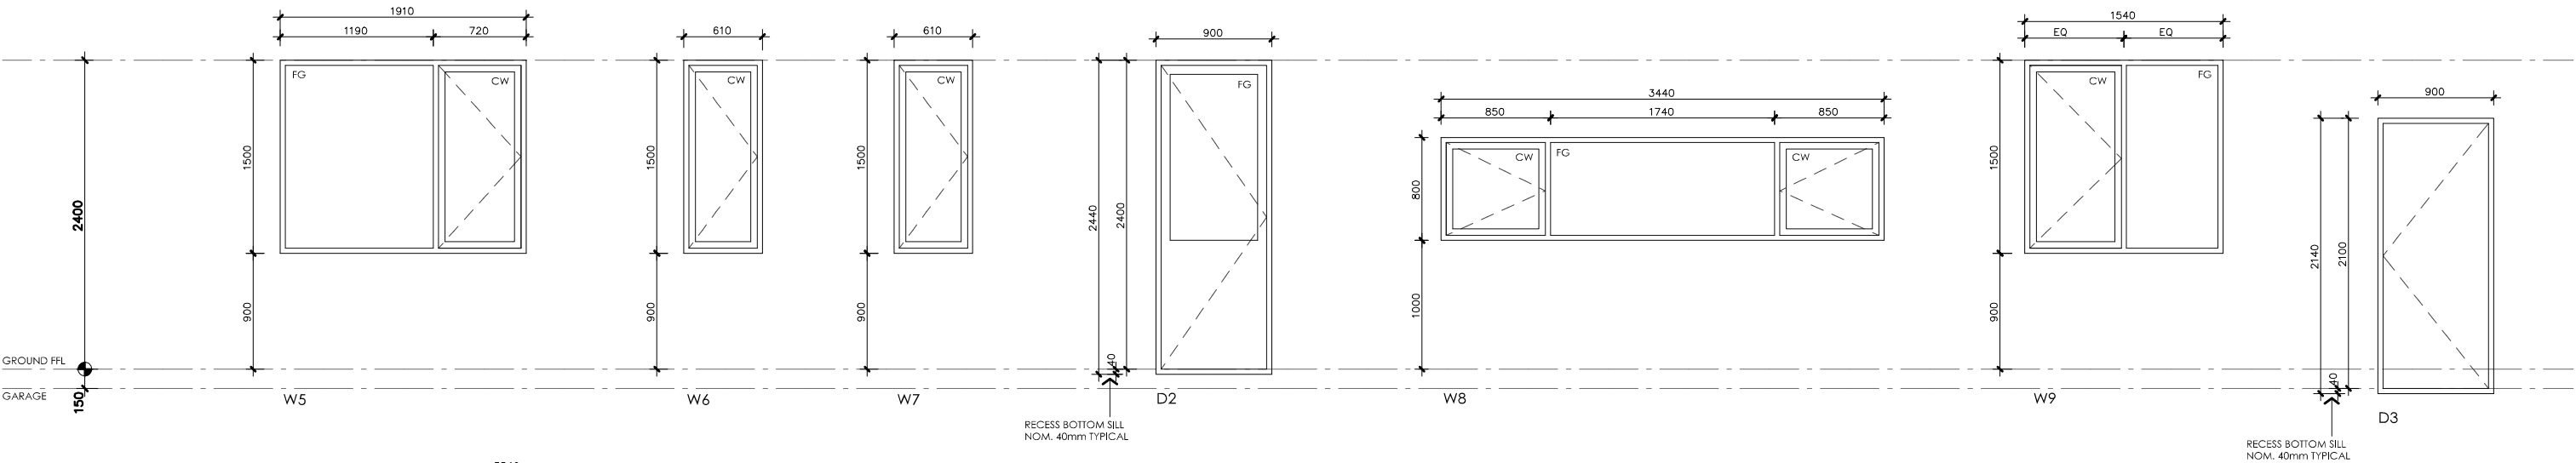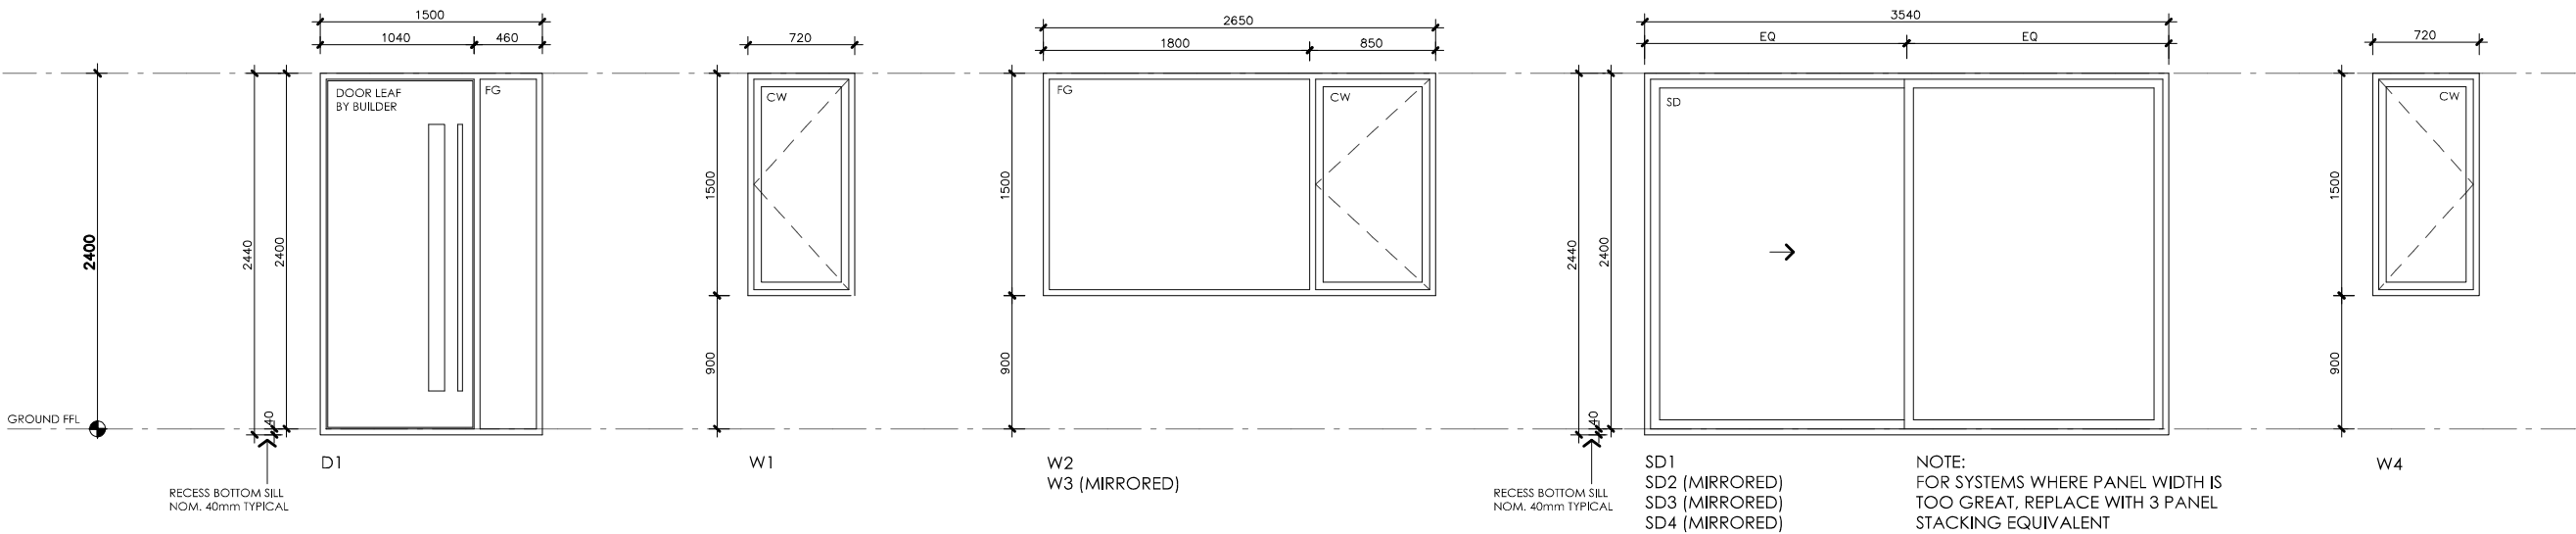


NOTE: FABRICATOR TO CONFIRM WHICH WINDOWS/DOORS REQUIRE LAMINATED SAFETY GLASS AND SPECIFY AND PRICE ACCORDINGLY. ALL GLAZING TO CODE REQUIREMENTS

NOTE: FRAME SECTION WIDTHS DIMENSIONED ARE NOTIONAL ONLY. FABRICATOR TO CONFIRM FRAME SECTION SIZE

NOTE: OVERALL WINDOW DIMENSIONS NOMINAL ONLY - CHECK MEASURE EXISTING OPENING ON SITE PRIOR TO ORDERING

issue	amendment	date

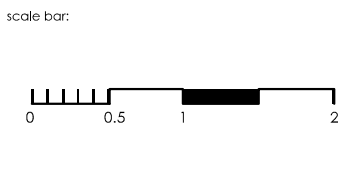




project:
DESIGN FOR PLACE



project stage:
PRELIMINARY
SKETCH PLANS

drawing title:
OPTION 1A
TYPE 1
WINDOW SCHEDULE
SHEET 1

date: 2014	drawn: BW	
scale: 1:50	check: BW	
sheet: A3	verified: -	
drawing number:		issue:
1A401_1		-

  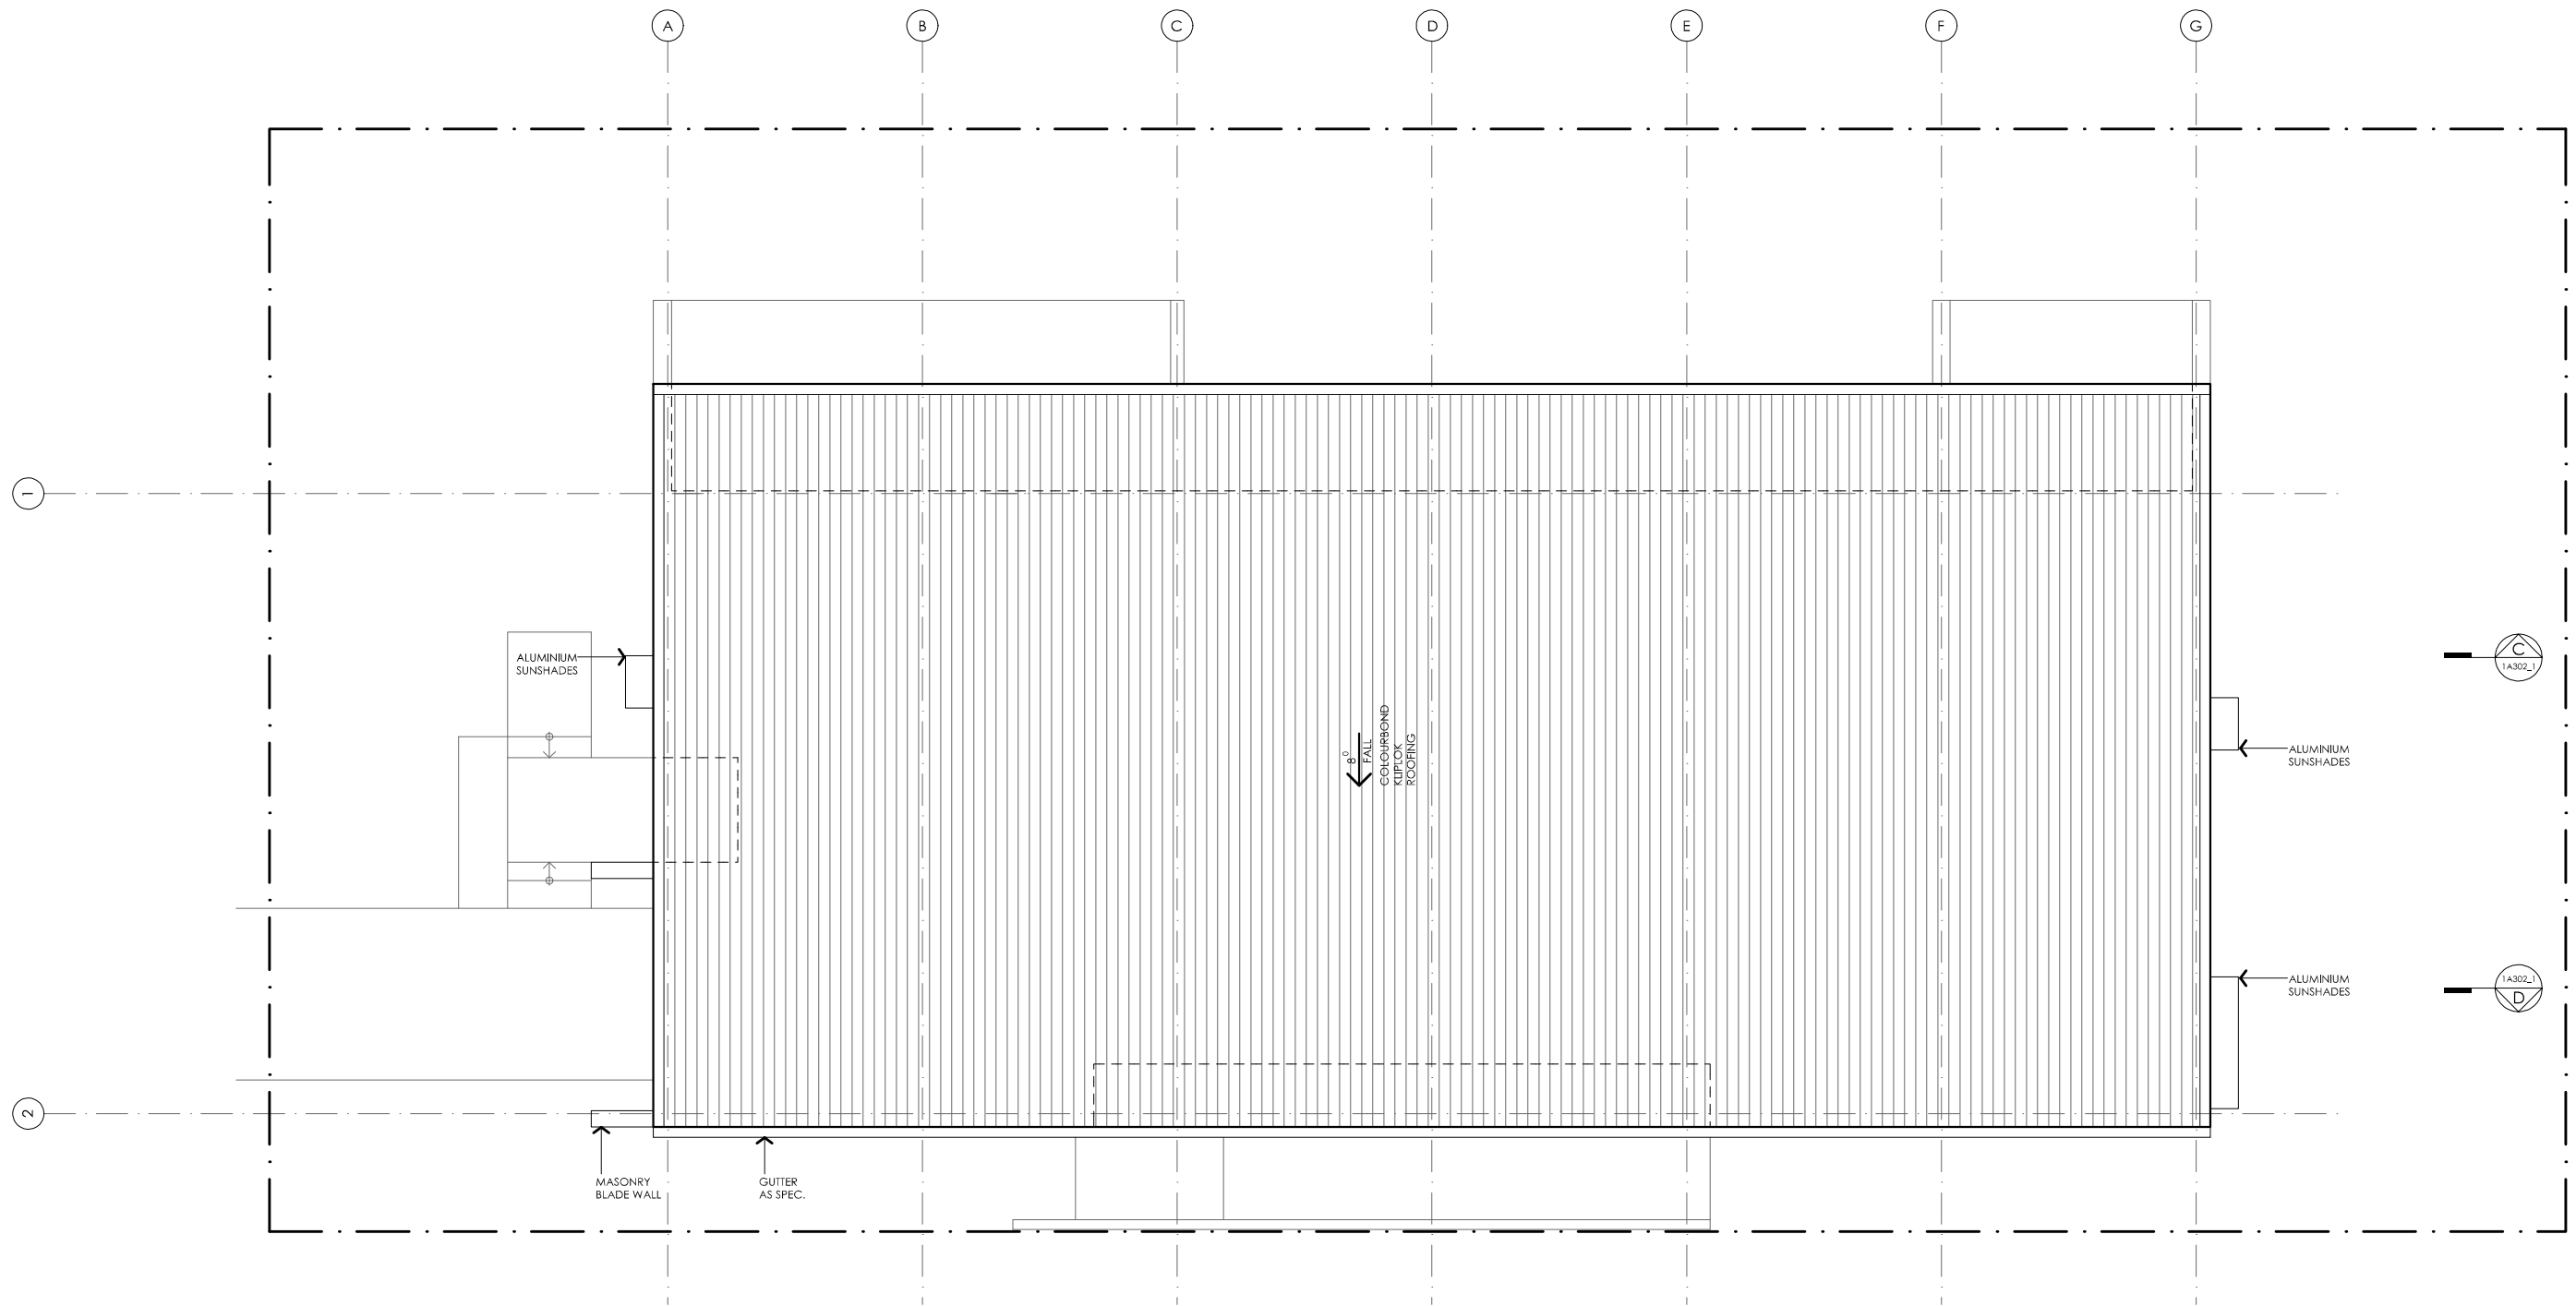


01 | OPTION 1A - ROOF PLAN

1A103_1 1:100

issue	amendment	date

scale bar:

 

Design For Place

project:
DESIGN FOR PLACE

client:



Australian Government

project stage:
PRELIMINARY
SKETCH PLANS

drawing title:
OPTION 1A
TYPE 1

ROOF PLAN

date: 2014

scale: 1:100

sheet: A3

drawing number:

1A103_1

drawn: BW

check: BW



verified: -




issue:

-

DISCLAIMER This document is supplied "as is". It will need modifying to comply with legal and project requirements. Except and to the extent required by law, the author of the work in this document makes no representations or warranties of any kind concerning the work. This includes, without limitation, any representations or warranties regarding the contents or accuracy of the work, its fitness for a particular purpose, compliance with regulatory requirements and standards or absence of defect or errors. Any warranties and guarantees required by law are not excluded. Designs illustrated will need to be modified where required to comply with all applicable regulations. Materials and colours are optional. Structural engineering and building certification is required where relevant - structural design illustrated is notional only and needs to be verified by a structural engineer

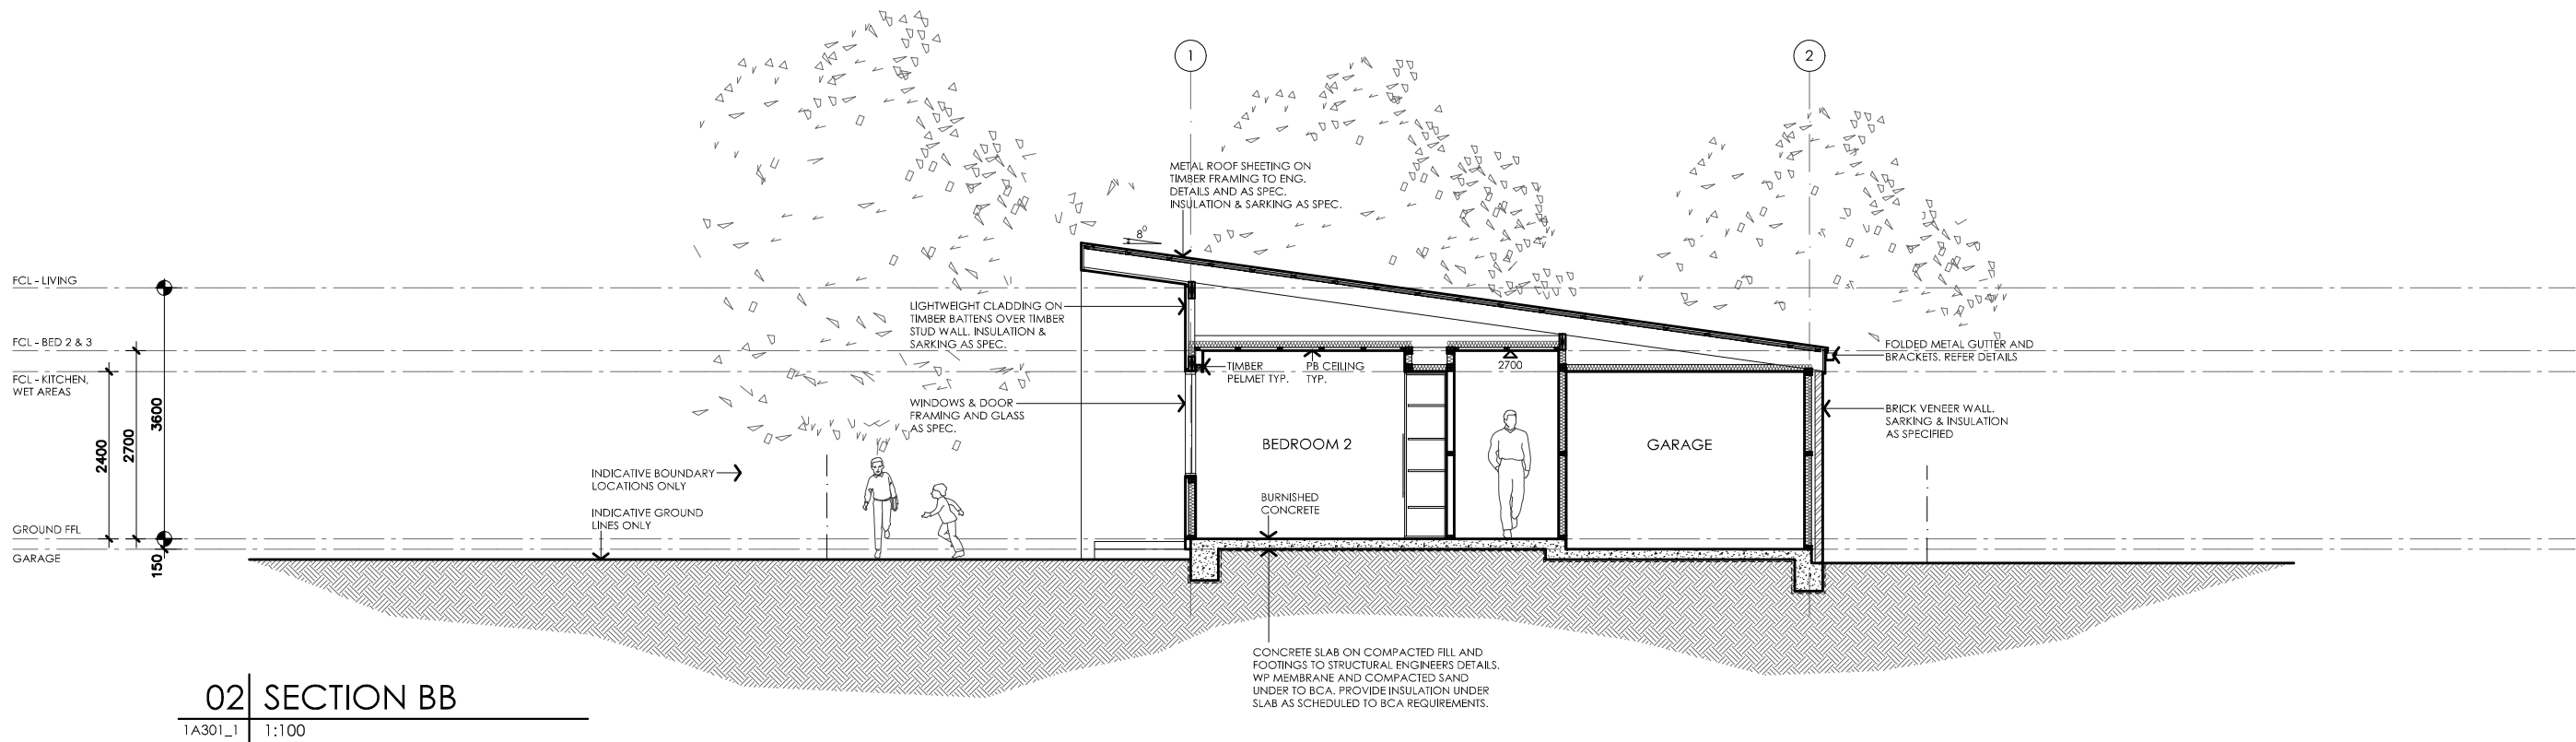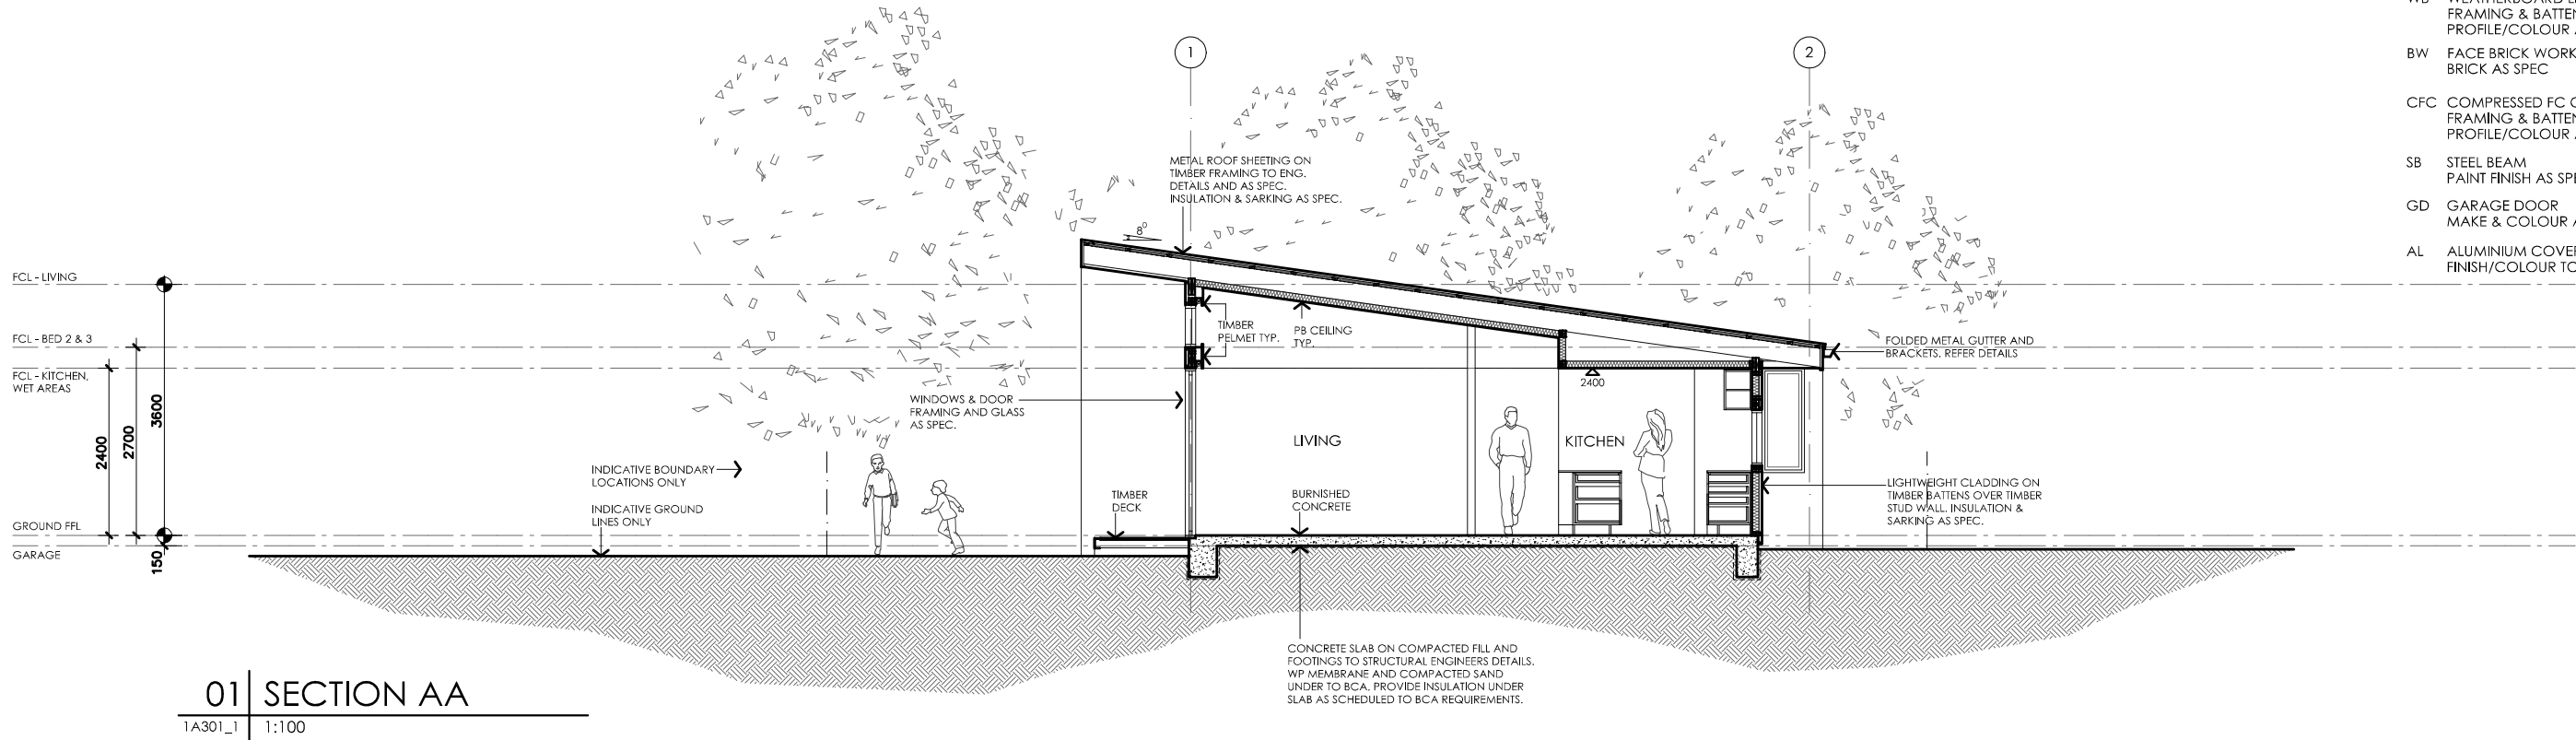

issue	amendment	date

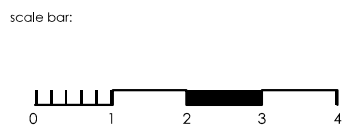

project:
DESIGN FOR PLACE




project stage:
PRELIMINARY
SKETCH PLANS


drawing title:
OPTION 1A
TYPE 1
SECTIONS
SHEET 1

date: 2014	drawn: BW	
scale: 1:100	check: BW	
sheet: A3	verified: -	
drawing number:	issue:	
1A301_1	-	

DISCLAIMER This document is supplied "as is". It will need modifying to comply with legal and project requirements. Except and to the extent required by law, the author of the work in this document makes no representations or warranties of any kind concerning the work. This includes, without limitation, any representations or warranties regarding the contents or accuracy of the work, its fitness for a particular purpose, compliance with regulatory requirements and standards or absence of defect or errors. Any warranties and guarantees required by law are not excluded. Designs illustrated will need to be modified where required to comply with all applicable regulations. Materials and colours are notional. Structural engineering and building certification is required where relevant - structural design illustrated is notional only and needs to be verified by a structural engineer

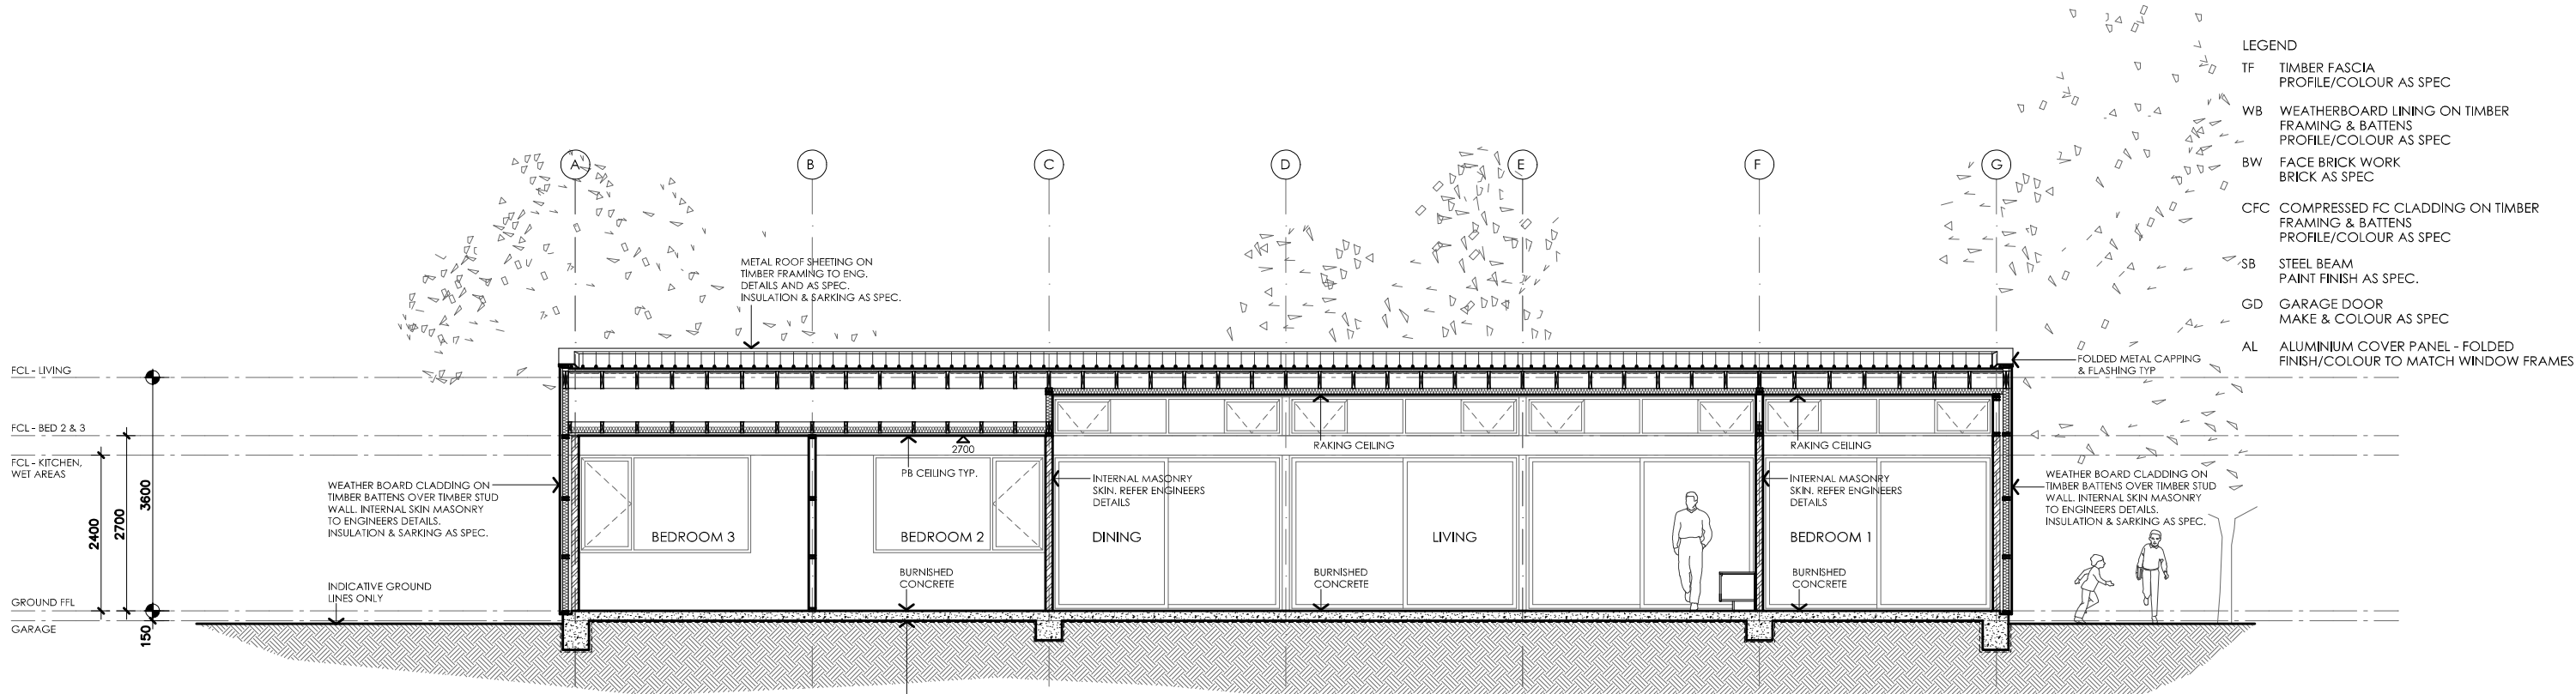


01 | SECTION CC
1A302_1 | 1:100

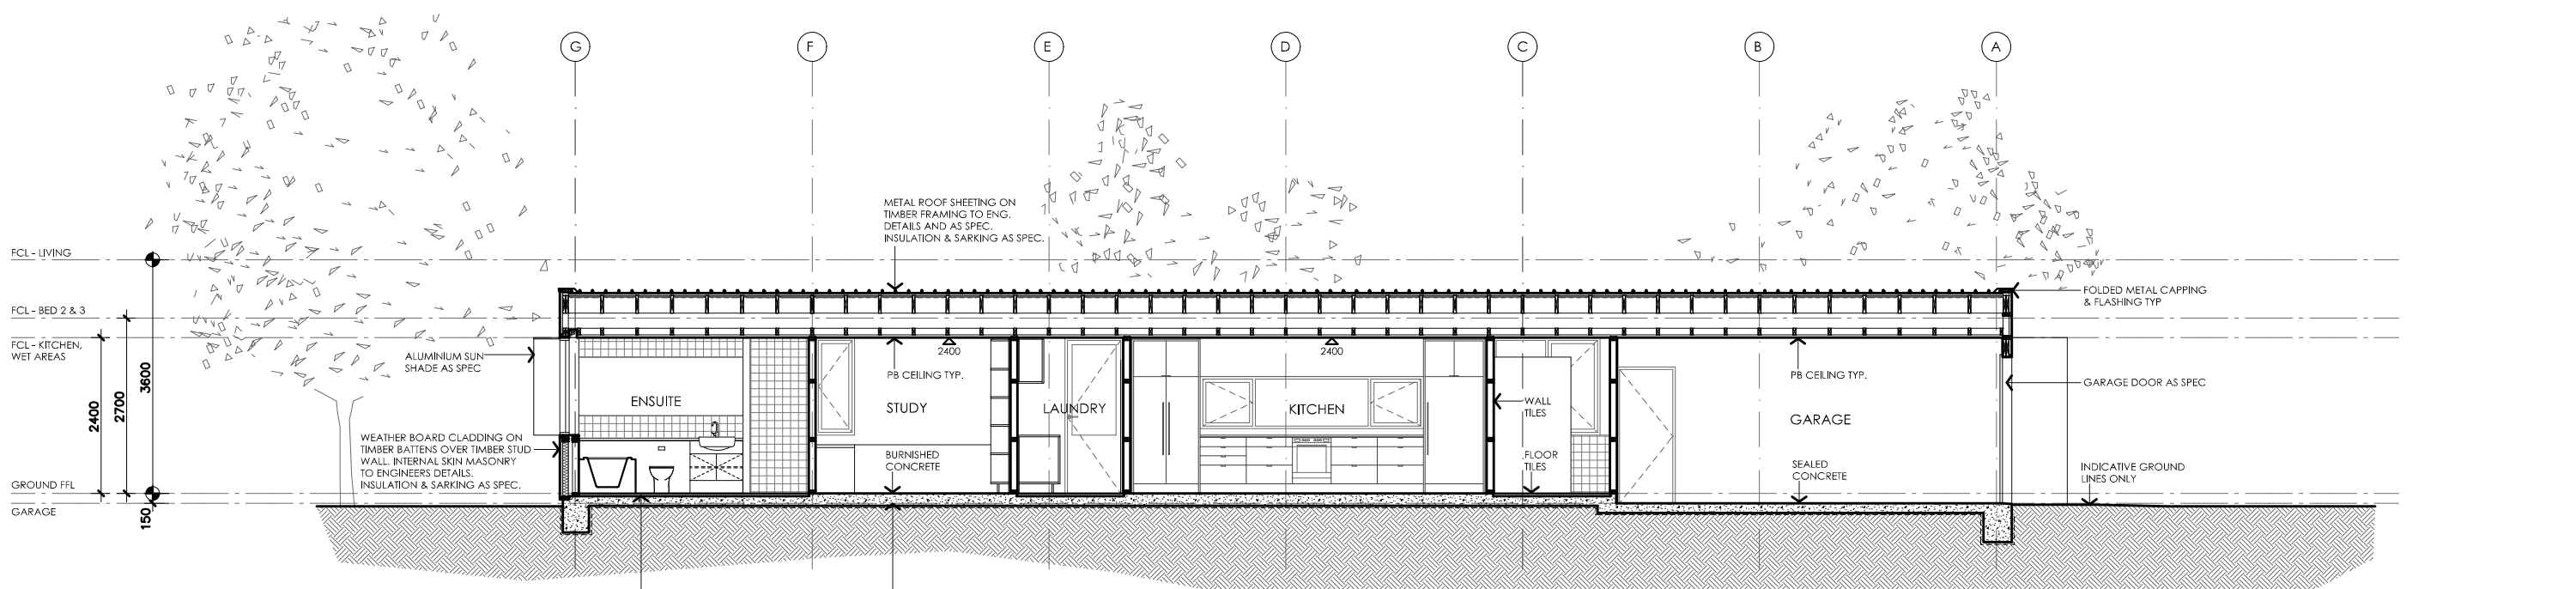

02 | SECTION DD
1A302_1 | 1:100

issue	amendment	date

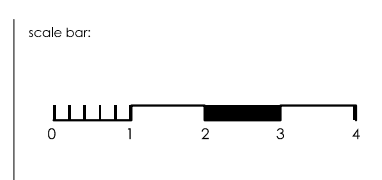

project:
DESIGN FOR PLACE

client:

Australian Government

project stage:
**PRELIMINARY
SKETCH PLANS**

drawing title:
**OPTION 1A
TYPE 1**

**SECTIONS
SHEET 1**

date: 2014
scale: 1:100
sheet: A3
drawing number:

drawn: BW
check: BW
verified: -

issue:

1A302_1

-



01 STREET ELEVATION - 1A TYPE 1

A210 1:100



02 STREET ELEVATION - 1A TYPE 2


A210 1:100



03 STREET ELEVATION - 1A TYPE G

A210 1:100

issue	amendment	date

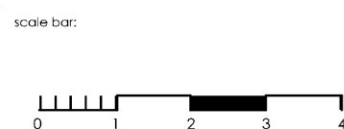

project:
DESIGN FOR PLACE




project stage:
PRELIMINARY
SKETCH PLANS

drawing title:
COMBINED
STREET ELEVATIONS

date: 2014	drawn: BW	
scale: 1:100	check: BW	
sheet: A3	verified: -	
drawing number:		issue:
A210		-




01 | NORTH ELEVATION
1A201_1 1:100

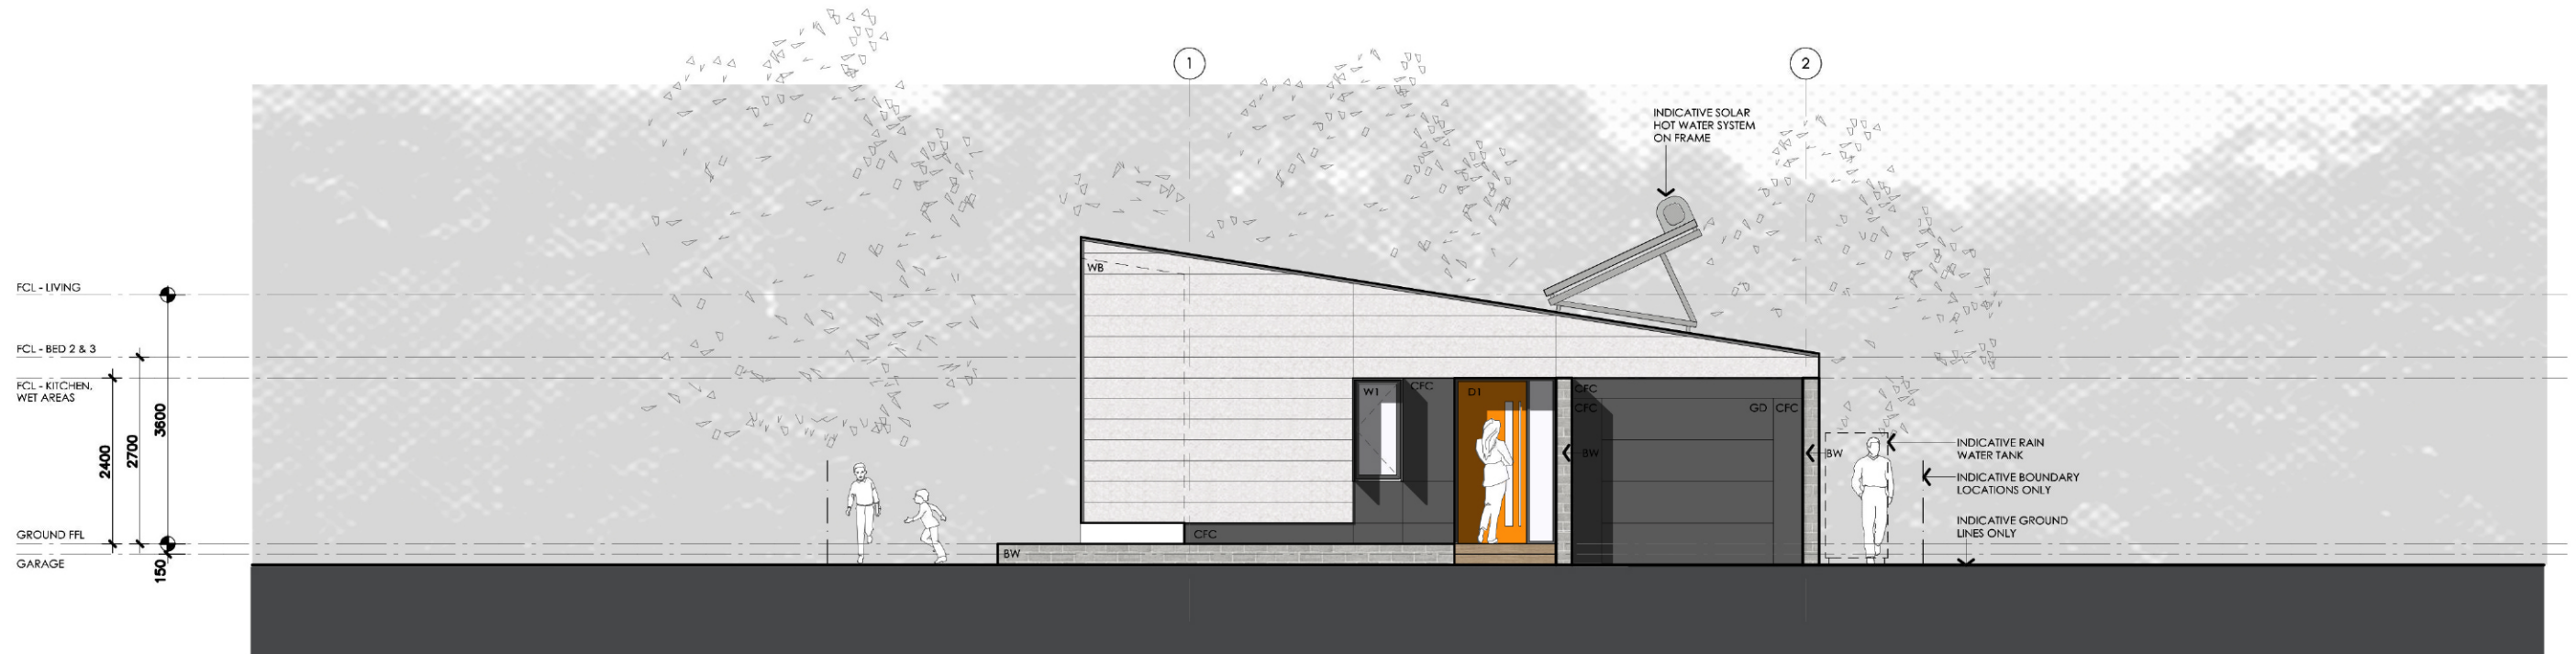

02 | WEST ELEVATION
1A201_1 1:100

issue	amendment	date

scale bar:

 

project:
DESIGN FOR PLACE

client:



Australian Government

project stage:
PRELIMINARY
SKETCH PLANS

drawing title:
OPTION 1A
TYPE 1

ELEVATIONS
SHEET 1

date: 2014
scale: 1:100
sheet: A3

drawn: BW
check: BW
verified: -

drawing number:
1A201_1

issue:
-



01 NORTH ELEVATION
1A201_2 1:100




02 WEST ELEVATION
1A201_2 1:100

issue	amendment	date	scale bar:	project:	client:	project stage:	drawing title:	date:	drawn:	scale:	check:	sheet:	drawing number:	issue:
			0 1 2 3 4	DESIGN FOR PLACE	Australian Government	PRELIMINARY SKETCH PLANS	OPTION 1A TYPE 2	JUNE 2014	BW	1:100	BW	A3	1A201_2	-
							ELEVATIONS SHEET 1							


 
 

DISCLAIMER This document is supplied "as is". It will need modifying to comply with legal and project requirements. Except and to the extent required by law, the author of the work in this document makes no representations or warranties of any kind concerning the work. This includes, without limitation, any representations or warranties regarding the contents or accuracy of the work, its fitness for a particular purpose, compliance with regulatory requirements and standards or absence of defect or errors. Any warranties and guarantees required by law are not excluded. Designs illustrated will need to be modified where required to comply with all applicable regulations. Materials and colours are notional. Structural engineering and building certification is required where relevant - structural design illustrated is notional only and needs to be verified by a structural engineer



01 | NORTH ELEVATION
1A201_G | 1:100

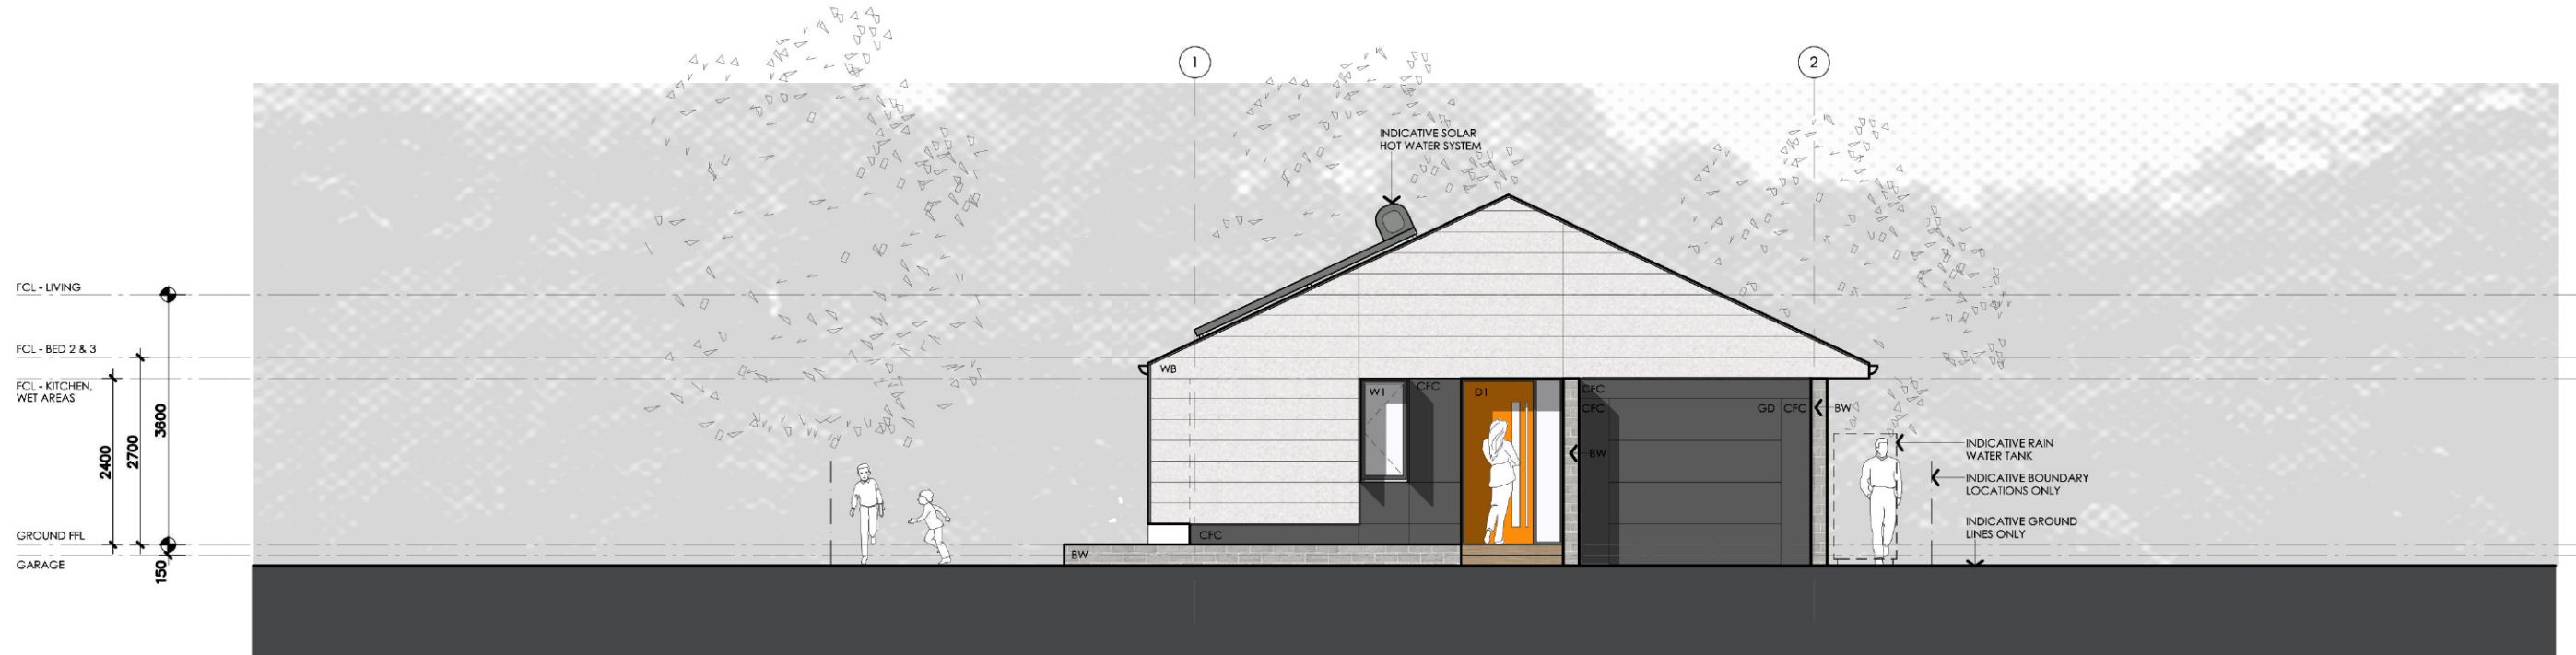

02 | WEST ELEVATION
1A201_G | 1:100


issue	amendment	date	scale bar:		project:	client:	project stage:	drawing title:	date:	drawn:	
				Design For Place	DESIGN FOR PLACE		PRELIMINARY SKETCH PLANS	OPTION 1A TYPE G	2014	BW	
						Australian Government		ELEVATIONS SHEET 1	1:100	check: BW	
									sheet: A3	verified: -	
									drawing number:		issue:
									1A201_G		-

DISCLAIMER This document is supplied "as is". It will need modifying to comply with legal and project requirements. Except and to the extent required by law, the author of the work in this document makes no representations or warranties of any kind concerning the work. This includes, without limitation, any representations or warranties regarding the contents or accuracy of the work, its fitness for a particular purpose, compliance with regulatory requirements and standards or absence of defect or errors. Any warranties and guarantees required by law are not excluded. Designs illustrated will need to be modified where required to comply with all applicable regulations. Materials and colours are notional. Structural engineering and building certification is required where relevant - structural design illustrated is notional only and needs to be verified by a structural engineer



01 | SOUTH ELEVATION

1A202_1 1:100

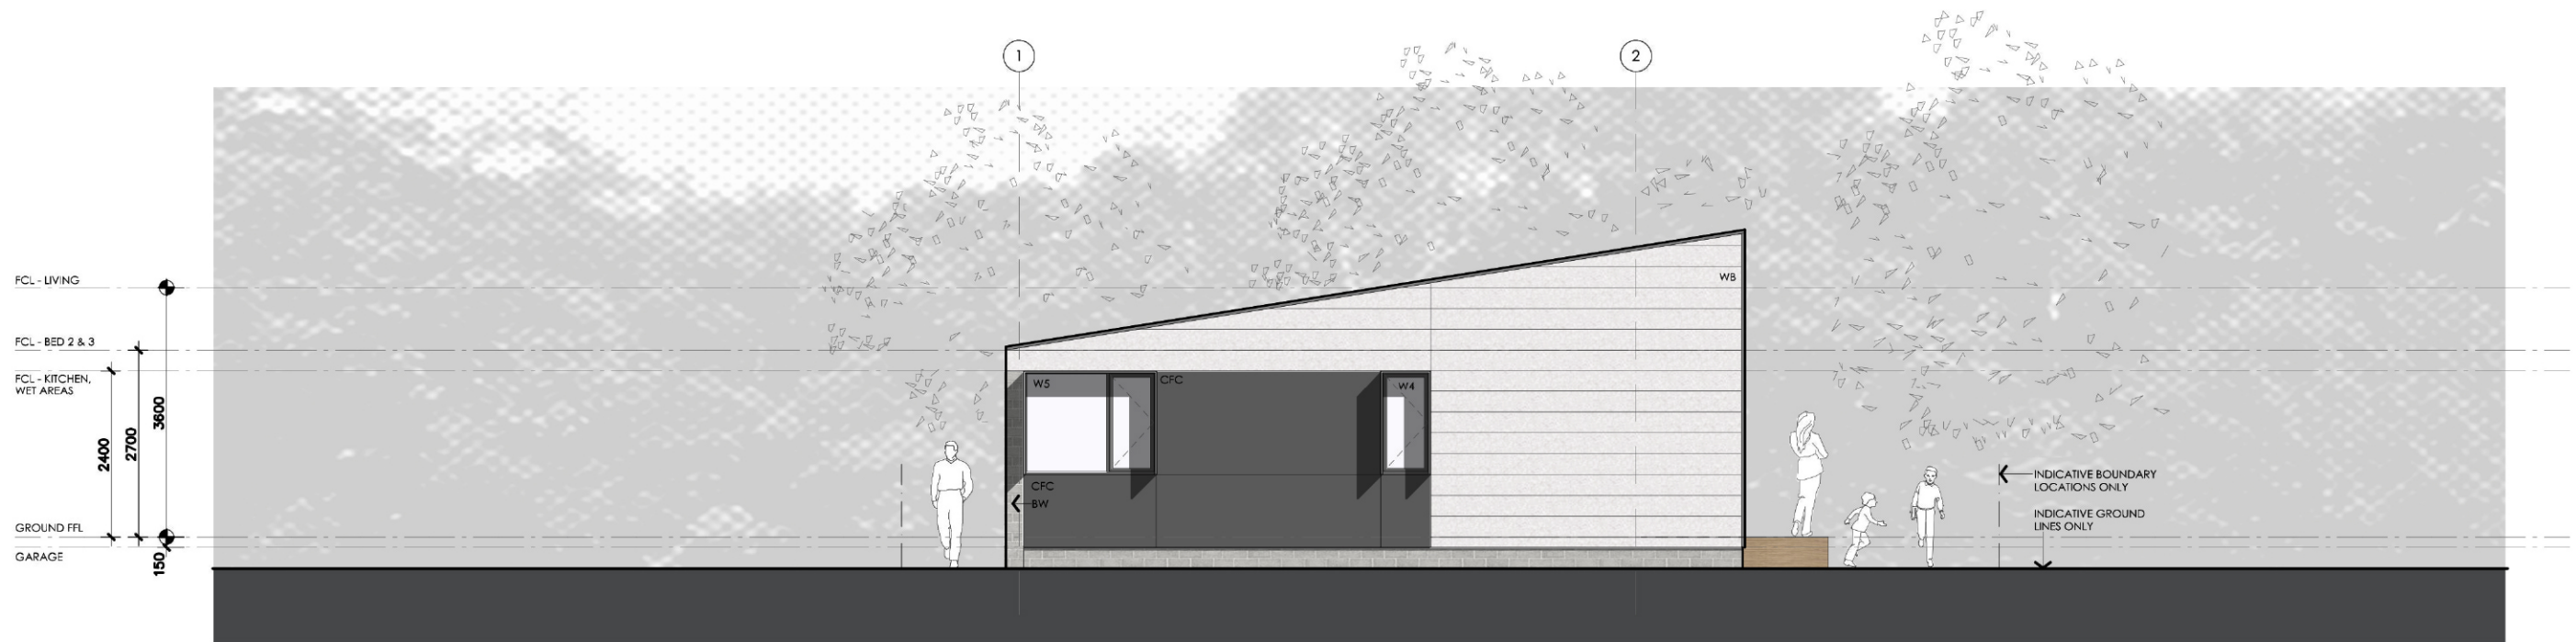


02 | EAST ELEVATION

1A202_1 1:100

issue	amendment	date

scale bar:

 

project:
DESIGN FOR PLACE

client:



Australian Government

project stage:
PRELIMINARY
SKETCH PLANS

drawing title:
OPTION 1A
TYPE 1

ELEVATIONS
SHEET 2

date: 2014
scale: 1:100
sheet: A3

drawn: BW
check: BW
verified: -

drawing number:
1A202_1

issue:

-