


# TELOPEA HOUSE

<p><b>LEGEND</b> N/A</p>	<p><b>PROJECT</b></p>  <p>Australian Government</p>  <p>YourHome Australia's guide to environmentally sustainable homes</p>  <p>Design For Place</p>	<p><b>DESIGN</b> Telopea House</p> <p><b>DESIGNED FOR</b> Brisbane - Option 1</p>	<p><b>DETAILS</b> Drawing title: Site Plan Scale: 1:200 Paper size: A3</p>
	<p><b>DISCLAIMER</b></p> <p>This house plan is a guide only. It does not constitute legal or other professional advice. You should seek legal or other professional advice in relation to your specific circumstances before adopting any recommendation made within it e.g. advice on structural engineering or building certification requirements. The Commonwealth does not accept responsibility for the accuracy or completeness of this plan, its fitness for a particular purpose, or compliance with any regulatory requirements and standards. Further, the Commonwealth also disclaims liability, to the extent permitted by law, for any liabilities, losses, damages and costs arising from any reliance on the contents of this plan.</p>	<p>Technical drawings should be read with the Telopea House Brisbane 'Design Options' document which includes building specifications and rating information.</p>	<p><b>Drawing number:</b> 1/12 <b>Date issued:</b> March 2020 <b>Project stage:</b> Preliminary</p> 

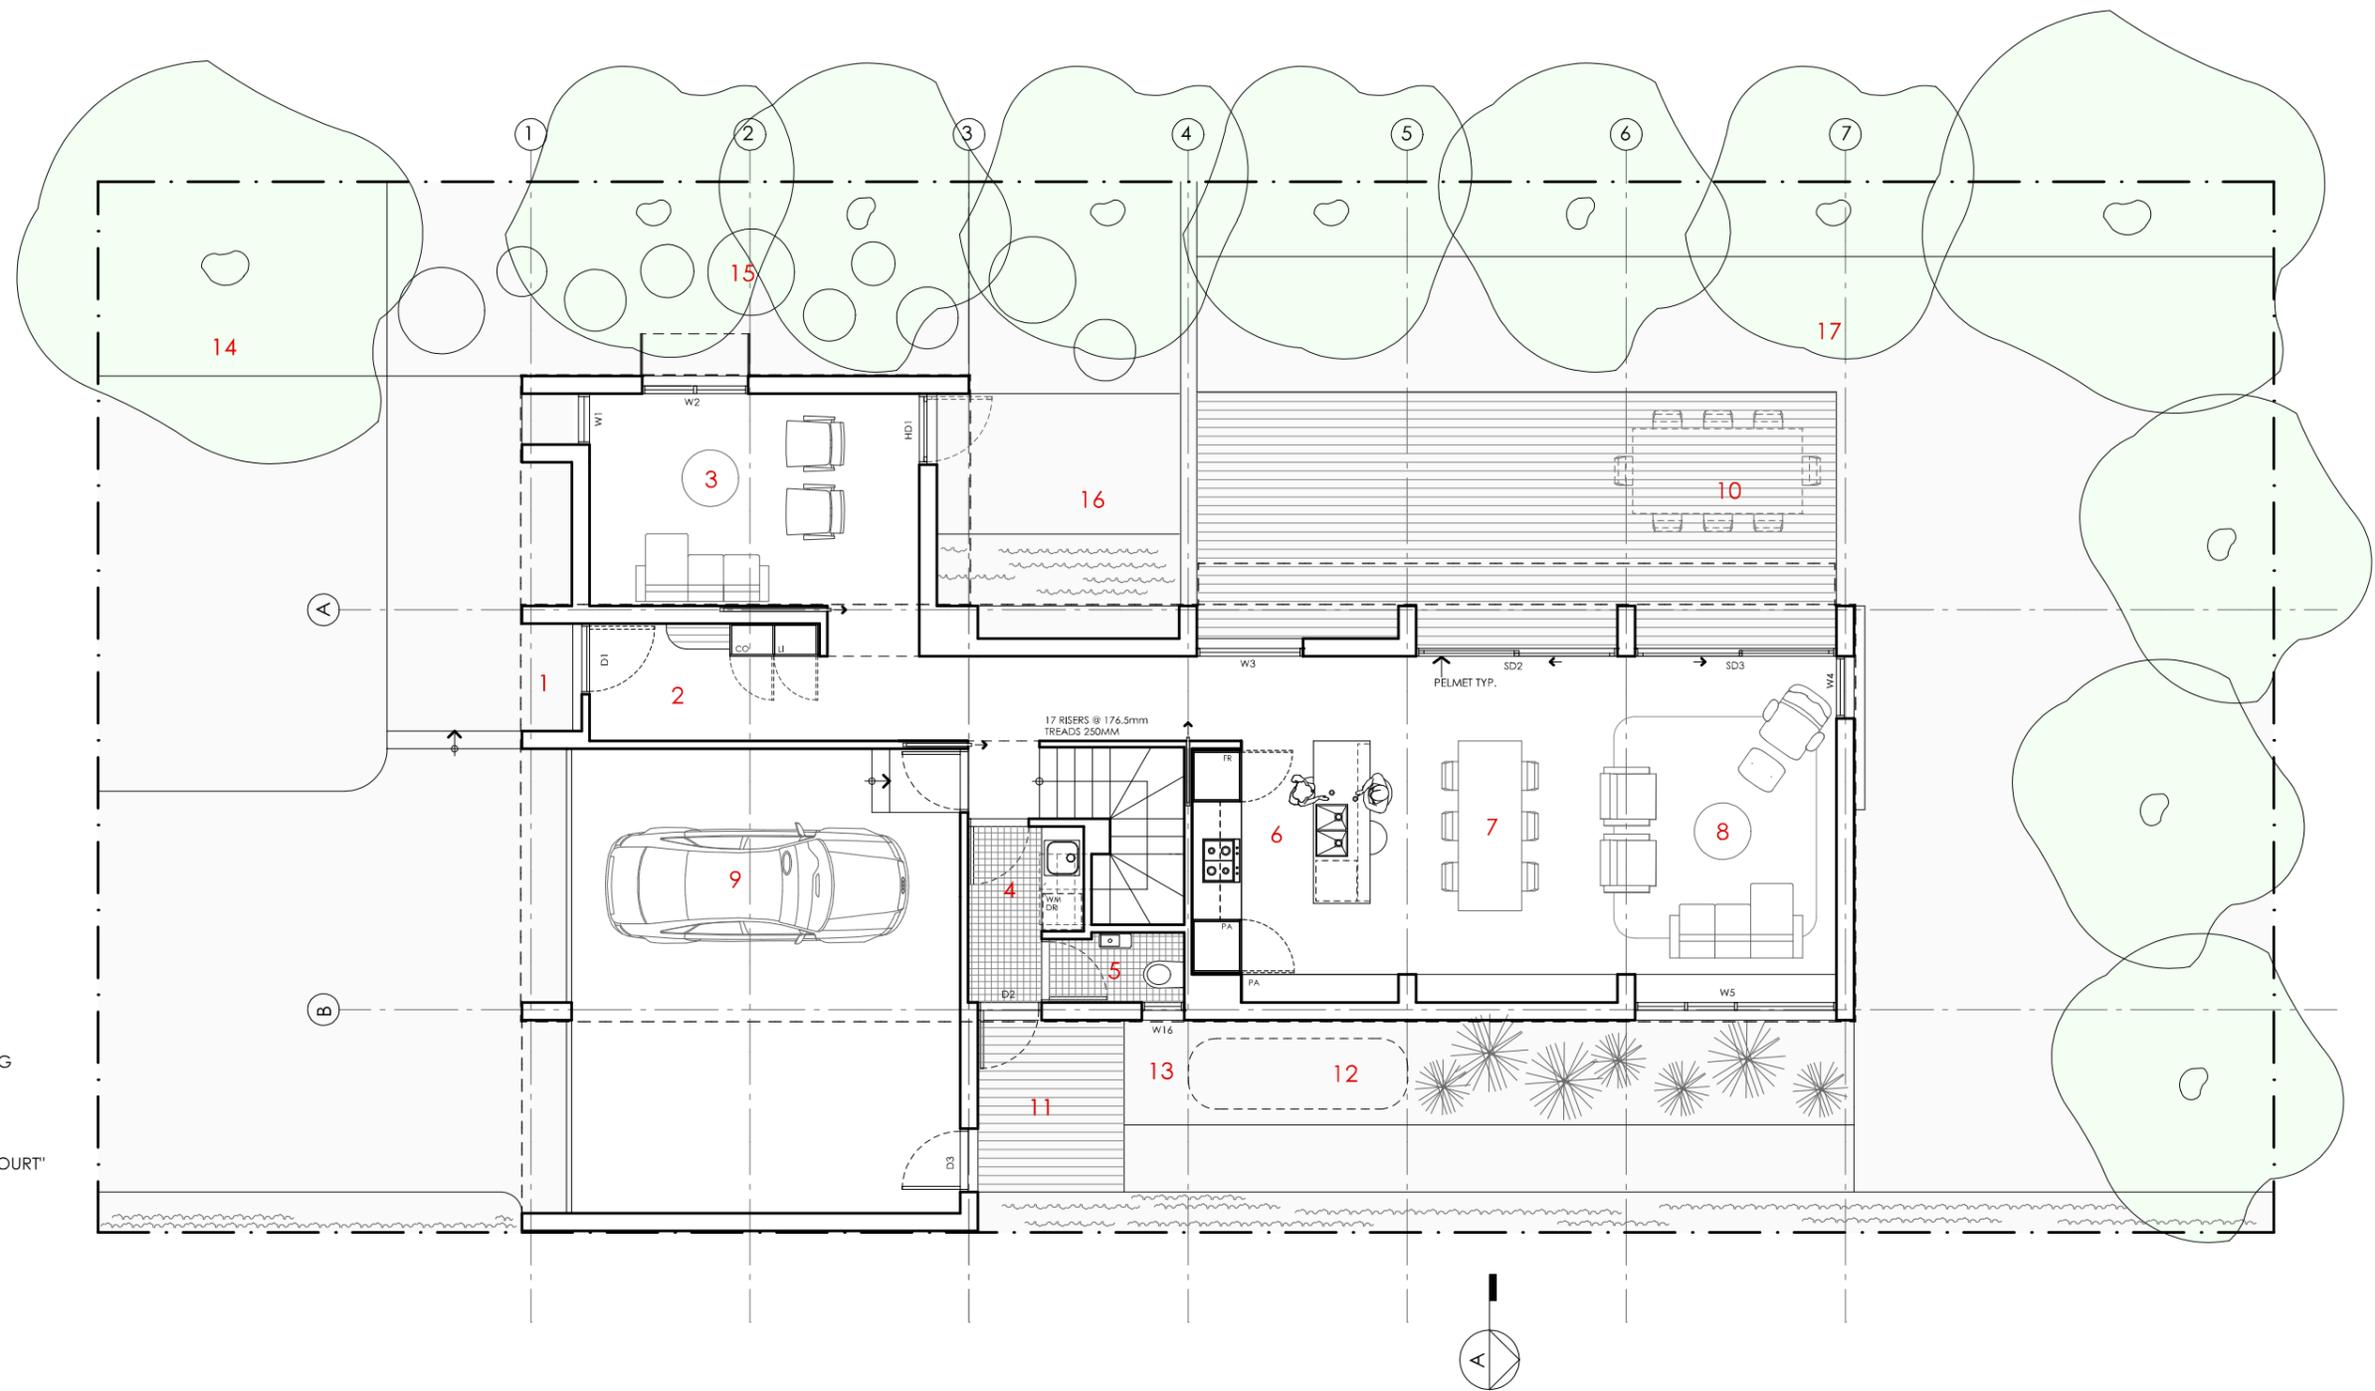

**KEY**

- 1 ENTRY PORTICO
- 2 ENTRY
- 3 LIVING 2
- 4 LAUNDRY
- 5 POWDER ROOM
- 6 KITCHEN
- 7 DINING
- 8 LIVING
- 9 GARAGE
- 10 OUTDOOR ENTERTAINING
- 11 DECK
- 12 WATER TANK
- 13 SERVICES ZONE
- 14 "STREET COURT"
- 15 "WINTER AFTERNOON COURT"
- 16 "REFLECTIVE COURT"
- 17 "ENTERTAINING COURT"

# TELOPEA HOUSE

NOTES	
GFL LIVING	89 m2
GARAGE	41 m2
UFL LIVING	101 m2
TOTAL GFA	231 m2

NOTE: GFA CALCULATIONS DO NOT INCLUDE DECKS, TERRACES, COURTYARDS, VERANDAHs, VOIDS, STAIRS & BALCONIES @ UFL. NOTE THAT INTERNAL ROOM DIMENSIONS ARE NOMINAL ONLY AND GENERALLY INCLUDE JOINERY WITHIN THOSE DIMENSIONS.

**PROJECT**



**DISCLAIMER**

This house plan is a guide only. It does not constitute legal or other professional advice. You should seek legal or other professional advice in relation to your specific circumstances before adopting any recommendation made within it e.g. advice on structural engineering or building certification requirements. The Commonwealth does not accept responsibility for the accuracy or completeness of this plan, its fitness for a particular purpose, or compliance with any regulatory requirements and standards. Further, the Commonwealth also disclaims liability, to the extent permitted by law, for any liabilities, losses, damages and costs arising from any reliance on the contents of this plan.

**DESIGN**

**Telopea House**

**DESIGNED FOR  
Brisbane - Option 1**

Technical drawings should be read with the Telopea House Brisbane 'Design Options' document which includes building specifications and rating information.

**DETAILS**

**Drawing title:** Ground Floor Plan

**Scale:** 1:100


**Paper size:** A3

**Drawing number:** 2/12

**Date issued:** March 2020

**Project stage:** Preliminary



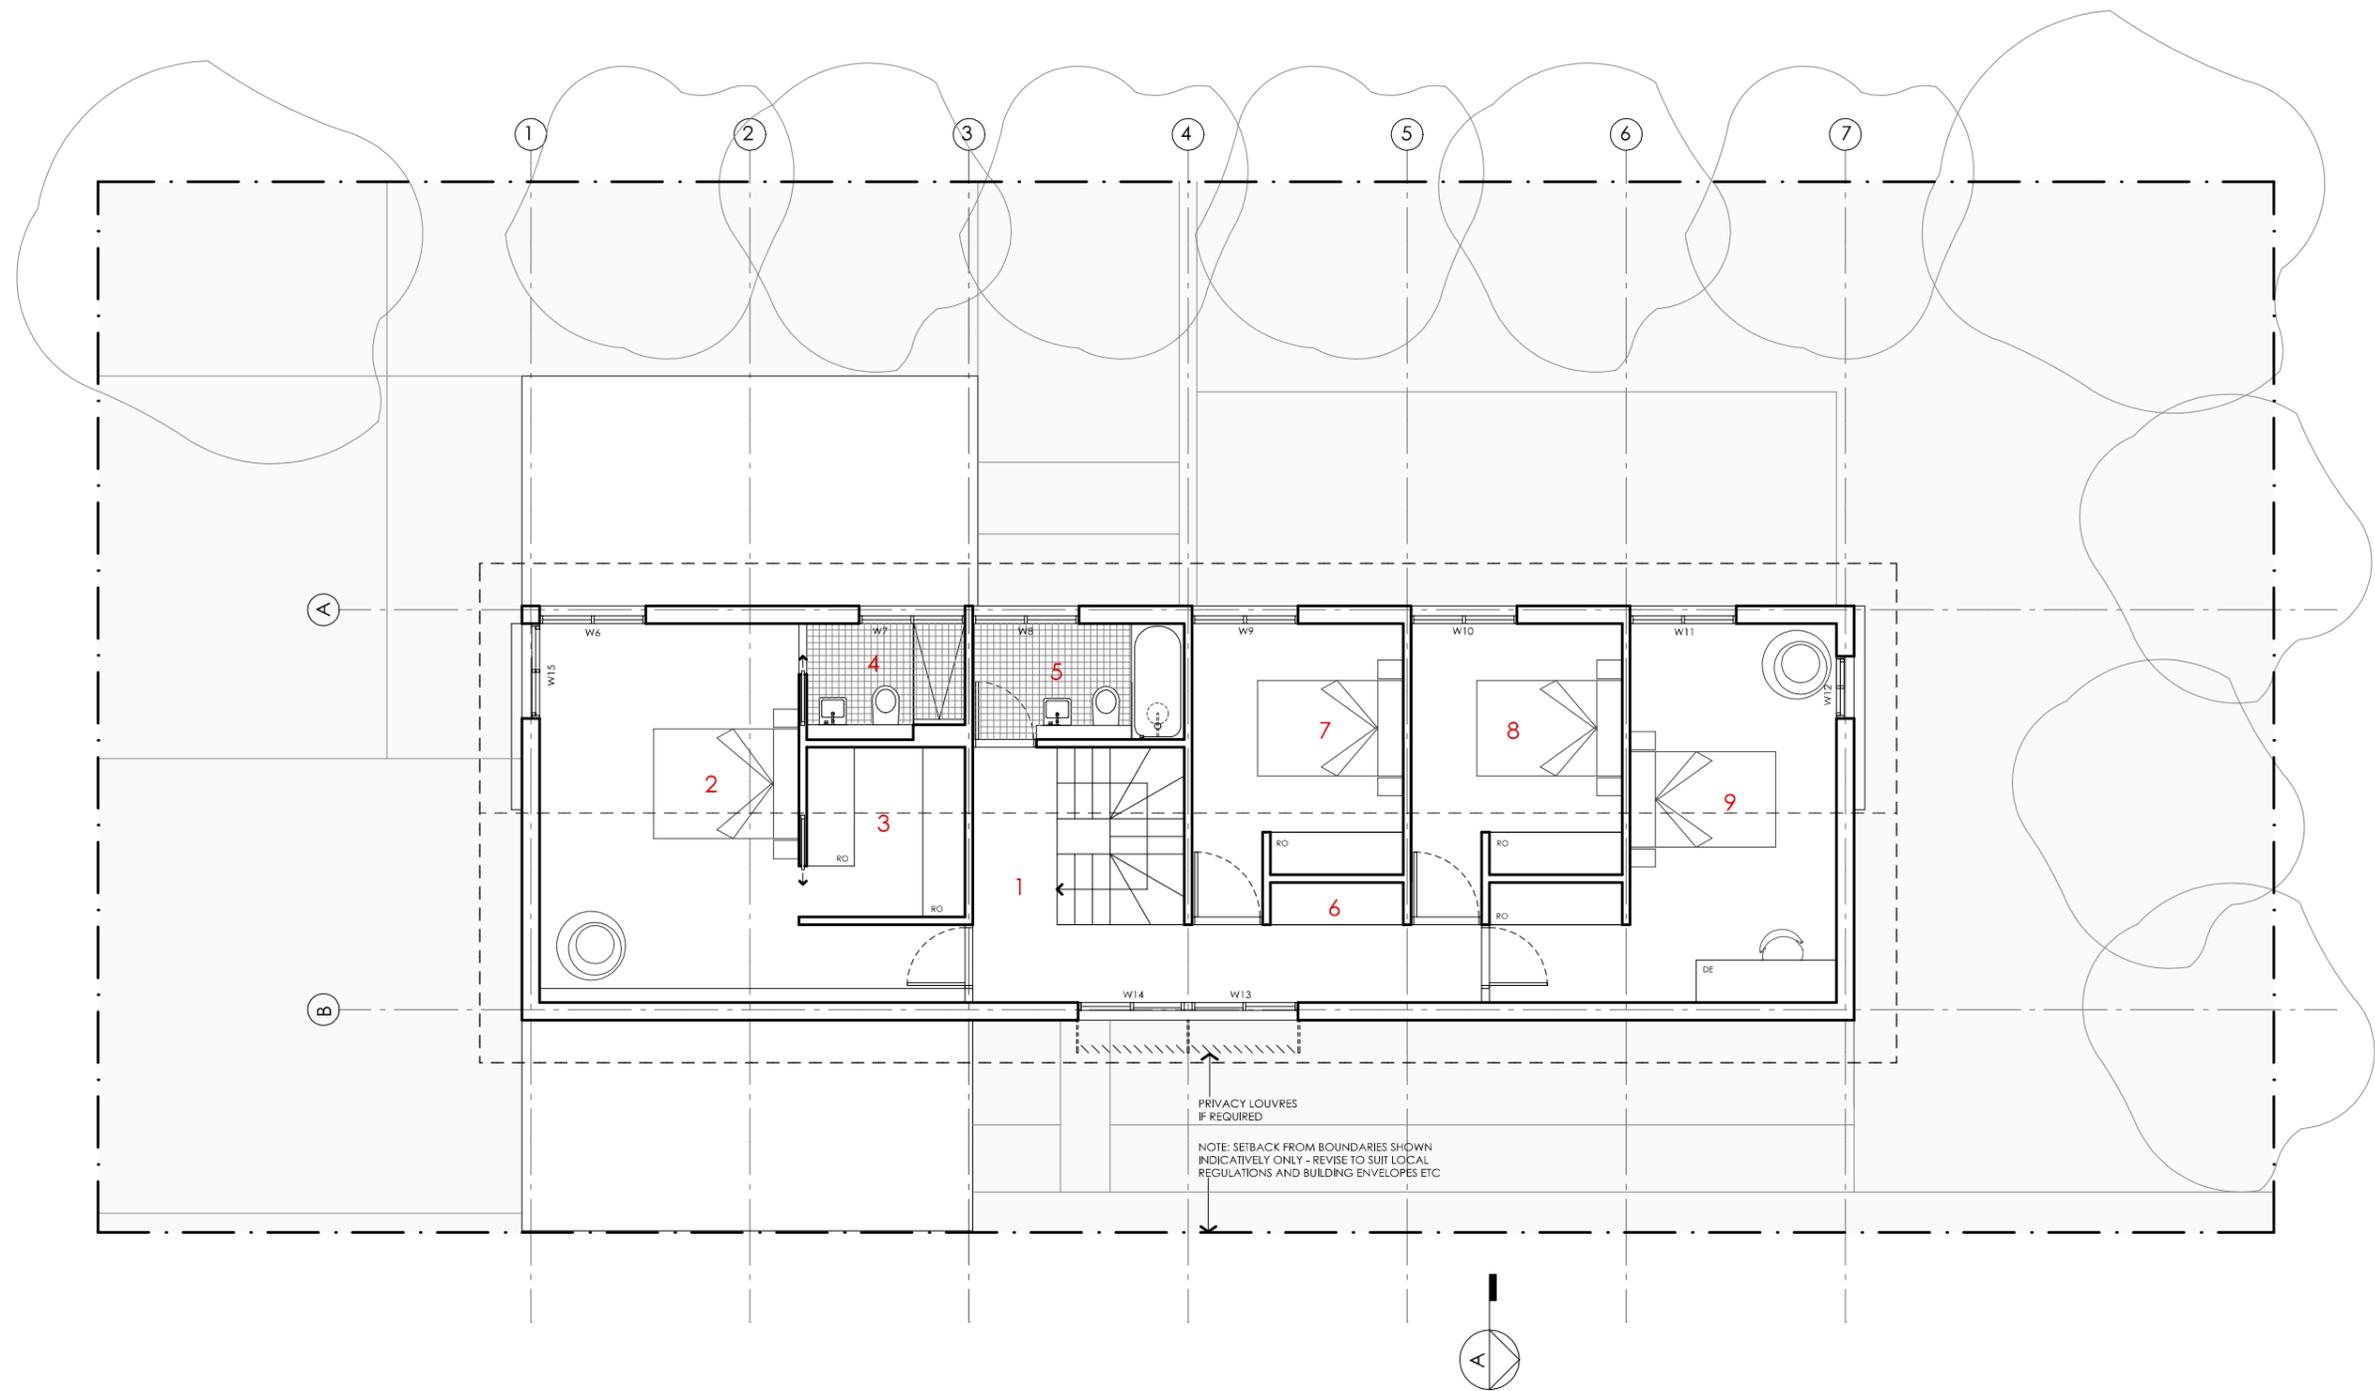

- KEY**
- 1 LANDING
  - 2 BEDROOM 1
  - 3 LIVING 2 / RUMPUS
  - 4 ENSUITE
  - 5 BATHROOM
  - 6 STORAGE
  - 7 BEDROOM 2
  - 8 BEDROOM 3
  - 9 BEDROOM 4

PRIVACY LOUVRES  
IF REQUIRED

NOTE: SETBACK FROM BOUNDARIES SHOWN  
INDICATIVELY ONLY - REVISE TO SUIT LOCAL  
REGULATIONS AND BUILDING ENVELOPES ETC

# TELOPEA HOUSE

NOTES	
GFL LIVING	89 m2
GARAGE	41 m2
UFL LIVING	101 m2
TOTAL GFA	231 m2

NOTE: GFA CALCULATIONS DO NOT INCLUDE DECKS, TERRACES, COURTYARDS, VERANDAHs, VOIDS, STAIRS & BALCONIES @ UFL. NOTE THAT INTERNAL ROOM DIMENSIONS ARE NOMINAL ONLY AND GENERALLY INCLUDE JOINERY WITHIN THOSE DIMENSIONS.

## PROJECT



## DISCLAIMER

This house plan is a guide only. It does not constitute legal or other professional advice. You should seek legal or other professional advice in relation to your specific circumstances before adopting any recommendation made within it e.g. advice on structural engineering or building certification requirements. The Commonwealth does not accept responsibility for the accuracy or completeness of this plan, its fitness for a particular purpose, or compliance with any regulatory requirements and standards. Further, the Commonwealth also disclaims liability, to the extent permitted by law, for any liabilities, losses, damages and costs arising from any reliance on the contents of this plan.

## DESIGN

**Telopea House**

DESIGNED FOR  
**Brisbane - Option 1**

Technical drawings should be read with the Telopea House Brisbane 'Design Options' document which includes building specifications and rating information.

## DETAILS

**Drawing title:** First Floor Plan

**Scale:** 1:100


**Paper size:** A3

**Drawing number:** 3/12

**Date issued:** March 2020

**Project stage:** Preliminary



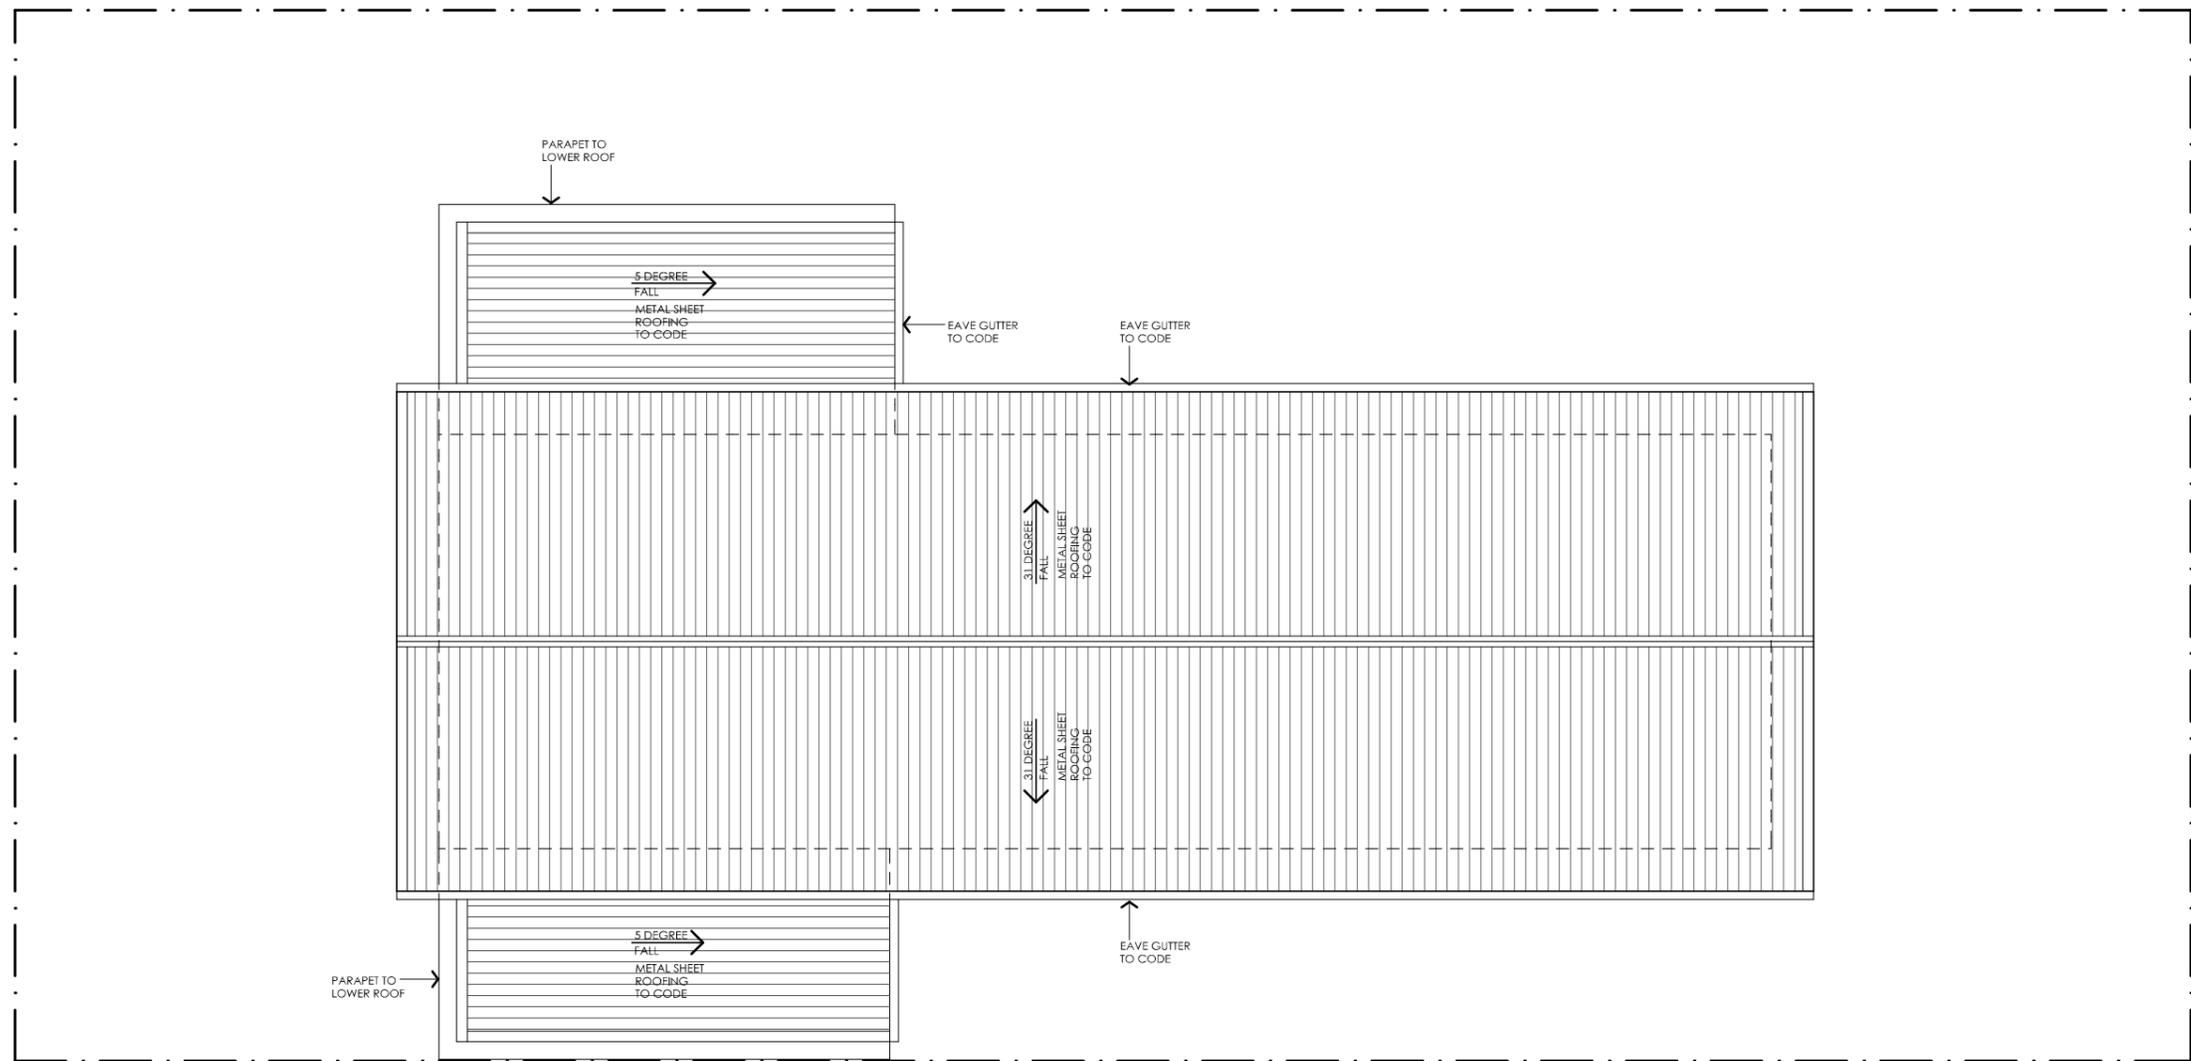

NOTE: BUILDER TO CONFIRM ROOF DESIGN, SHEET TYPE, DOWN PIPE AND GUTTER SIZE ETC COMPLIES WITH BCA PRIOR TO COMMENCEMENT OF WORKS. SIZES SHOWN ARE NOTIONAL ONLY. ENSURE WARRANTIES ARE PROVIDED FROM MANUFACTURER



# TELOPEA HOUSE

<p><b>LEGEND</b></p> <p>N/A</p>	<p><b>PROJECT</b></p>  <p>Australian Government</p>  <p>YourHome Australia's guide to environmentally sustainable homes</p>  <p>Design For Place</p>	<p><b>DESIGN</b></p> <p>Telopea House</p> <p><b>DESIGNED FOR</b></p> <p>Brisbane - Option 1</p>	<p><b>DETAILS</b></p> <p><b>Drawing title:</b> Roof Plan</p> <p><b>Scale:</b> 1:100</p> <p><b>Paper size:</b> A3</p> <p><b>Drawing number:</b> 4/12</p> <p><b>Date issued:</b> March 2020</p> <p><b>Project stage:</b> Preliminary</p>
<p><b>DISCLAIMER</b></p> <p>This house plan is a guide only. It does not constitute legal or other professional advice. You should seek legal or other professional advice in relation to your specific circumstances before adopting any recommendation made within it e.g. advice on structural engineering or building certification requirements. The Commonwealth does not accept responsibility for the accuracy or completeness of this plan, its fitness for a particular purpose, or compliance with any regulatory requirements and standards. Further, the Commonwealth also disclaims liability, to the extent permitted by law, for any liabilities, losses, damages and costs arising from any reliance on the contents of this plan.</p>		<p>Technical drawings should be read with the Telopea House Brisbane 'Design Options' document which includes building specifications and rating information.</p>	



01 | STREET ELEVATION SINGLE GARAGE VERSION SHOWN  
1:100

# TELOPEA HOUSE

<p><b>LEGEND</b></p> <p>BW FACE BRICK WALL TYPE &amp; COLOUR TBC</p> <p>WB WEATHERBOARD CLADDING TYPE &amp; COLOUR TBC</p> <p>CFC COMPRESSED FC SHEET ON TIMBER FRAME EXPRESSED JOINT AT EDGES INDICATED</p> <p>MF FOLDED METAL FASCIA COLOUR TBC</p> <p>ST STEEL WORK COLOUR TBC</p> <p>GD GARAGE DOOR COLOUR TBC</p> <p>AL ALUMINIUM COVER PLATE COLOUR TO MATCH WINDOW FRAMES</p>	<p><b>PROJECT</b></p>    <p><b>DISCLAIMER</b></p> <p>This house plan is a guide only. It does not constitute legal or other professional advice. You should seek legal or other professional advice in relation to your specific circumstances before adopting any recommendation made within it e.g. advice on structural engineering or building certification requirements. The Commonwealth does not accept responsibility for the accuracy or completeness of this plan, its fitness for a particular purpose, or compliance with any regulatory requirements and standards. Further, the Commonwealth also disclaims liability, to the extent permitted by law, for any liabilities, losses, damages and costs arising from any reliance on the contents of this plan.</p>	<p><b>DESIGN</b></p> <p><b>Telopea House</b></p> <p><b>DESIGNED FOR</b></p> <p><b>Brisbane - Option 1</b></p> <p>Technical drawings should be read with the Telopea House Brisbane 'Design Options' document which includes building specifications and rating information.</p>	<p><b>DETAILS</b></p> <p><b>Drawing title:</b> Elevation</p> <p><b>Scale:</b> 1:100</p> <p><b>Paper size:</b> A3</p> <p><b>Drawing number:</b> 5/12</p> <p><b>Date issued:</b> March 2020</p> <p><b>Project stage:</b> Preliminary</p>
--	---	---	--



01 | NORTH ELEVATION  
1:100

# TELOPEA HOUSE

<p><b>LEGEND</b></p> <ul style="list-style-type: none"> <li>BW FACE BRICK WALL TYPE &amp; COLOUR TBC</li> <li>WB WEATHERBOARD CLADDING TYPE &amp; COLOUR TBC</li> <li>CFC COMPRESSED FC SHEET ON TIMBER FRAME EXPRESSED JOINT AT EDGES INDICATED</li> <li>MF FOLDED METAL FASCIA COLOUR TBC</li> <li>ST STEEL WORK COLOUR TBC</li> <li>GD GARAGE DOOR COLOUR TBC</li> <li>AL ALUMINIUM COVER PLATE COLOUR TO MATCH WINDOW FRAMES</li> </ul>	<p><b>PROJECT</b></p>    <p><b>DISCLAIMER</b></p> <p>This house plan is a guide only. It does not constitute legal or other professional advice. You should seek legal or other professional advice in relation to your specific circumstances before adopting any recommendation made within it e.g. advice on structural engineering or building certification requirements. The Commonwealth does not accept responsibility for the accuracy or completeness of this plan, its fitness for a particular purpose, or compliance with any regulatory requirements and standards. Further, the Commonwealth also disclaims liability, to the extent permitted by law, for any liabilities, losses, damages and costs arising from any reliance on the contents of this plan.</p>	<p><b>DESIGN</b> Telopea House</p> <p><b>DESIGNED FOR</b> Brisbane - Option 1</p> <p>Technical drawings should be read with the Telopea House Brisbane 'Design Options' document which includes building specifications and rating information.</p>	<p><b>DETAILS</b></p> <p><b>Drawing title:</b> Elevation</p> <p><b>Scale:</b> 1:100</p> <p><b>Paper size:</b> A3</p> <p><b>Drawing number:</b> 6/12</p> <p><b>Date issued:</b> March 2020</p> <p><b>Project stage:</b> Preliminary</p>
---	---	---	--



01 | EAST ELEVATION  
1:100

# TELOPEA HOUSE


<p><b>LEGEND</b></p> <p>BW FACE BRICK WALL TYPE &amp; COLOUR TBC</p> <p>WB WEATHERBOARD CLADDING TYPE &amp; COLOUR TBC</p> <p>CFC COMPRESSED FC SHEET ON TIMBER FRAME EXPRESSED JOINT AT EDGES INDICATED</p> <p>MF FOLDED METAL FASCIA COLOUR TBC</p> <p>ST STEEL WORK COLOUR TBC</p> <p>GD GARAGE DOOR COLOUR TBC</p> <p>AL ALUMINIUM COVER PLATE COLOUR TO MATCH WINDOW FRAMES</p>	<p><b>PROJECT</b></p>  <p>Australian Government</p>  <p>YourHome Australia's guide to environmentally sustainable homes</p>  <p>Design For Place</p> <p><b>DISCLAIMER</b></p> <p>This house plan is a guide only. It does not constitute legal or other professional advice. You should seek legal or other professional advice in relation to your specific circumstances before adopting any recommendation made within it e.g. advice on structural engineering or building certification requirements. The Commonwealth does not accept responsibility for the accuracy or completeness of this plan, its fitness for a particular purpose, or compliance with any regulatory requirements and standards. Further, the Commonwealth also disclaims liability, to the extent permitted by law, for any liabilities, losses, damages and costs arising from any reliance on the contents of this plan.</p>	<p><b>DESIGN</b></p> <p>Telopea House</p> <p><b>DESIGNED FOR</b></p> <p>Brisbane - Option 1</p> <p>Technical drawings should be read with the Telopea House Brisbane 'Design Options' document which includes building specifications and rating information.</p>	<p><b>DETAILS</b></p> <p><b>Drawing title:</b> Elevation</p> <p><b>Scale:</b> 1:100</p> <p><b>Paper size:</b> A3</p> <p><b>Drawing number:</b> 7/12</p> <p><b>Date issued:</b> March 2020</p> <p><b>Project stage:</b> Preliminary</p>
--	---	---	--



01 | SOUTH ELEVATION  
1:100

# TELOPEA HOUSE


<p><b>LEGEND</b></p> <p>BW FACE BRICK WALL TYPE &amp; COLOUR TBC</p> <p>WB WEATHERBOARD CLADDING TYPE &amp; COLOUR TBC</p> <p>CFC COMPRESSED FC SHEET ON TIMBER FRAME EXPRESSED JOINT AT EDGES INDICATED</p> <p>MF FOLDED METAL FASCIA COLOUR TBC</p> <p>ST STEEL WORK COLOUR TBC</p> <p>GD GARAGE DOOR COLOUR TBC</p> <p>AL ALUMINIUM COVER PLATE COLOUR TO MATCH WINDOW FRAMES</p>	<p><b>PROJECT</b></p>  <p>Australian Government</p>  <p>YourHome Australia's guide to environmentally sustainable homes</p>  <p>Design For Place</p> <p><b>DISCLAIMER</b></p> <p>This house plan is a guide only. It does not constitute legal or other professional advice. You should seek legal or other professional advice in relation to your specific circumstances before adopting any recommendation made within it e.g. advice on structural engineering or building certification requirements. The Commonwealth does not accept responsibility for the accuracy or completeness of this plan, its fitness for a particular purpose, or compliance with any regulatory requirements and standards. Further, the Commonwealth also disclaims liability, to the extent permitted by law, for any liabilities, losses, damages and costs arising from any reliance on the contents of this plan.</p>	<p><b>DESIGN</b></p> <p>Telopea House</p> <p><b>DESIGNED FOR</b></p> <p>Brisbane - Option 1</p> <p>Technical drawings should be read with the Telopea House Brisbane 'Design Options' document which includes building specifications and rating information.</p>	<p><b>DETAILS</b></p> <p><b>Drawing title:</b> Elevation</p> <p><b>Scale:</b> 1:100</p> <p><b>Paper size:</b> A3</p> <p><b>Drawing number:</b> 8/12</p> <p><b>Date issued:</b> March 2020</p> <p><b>Project stage:</b> Preliminary</p>
--	---	---	--

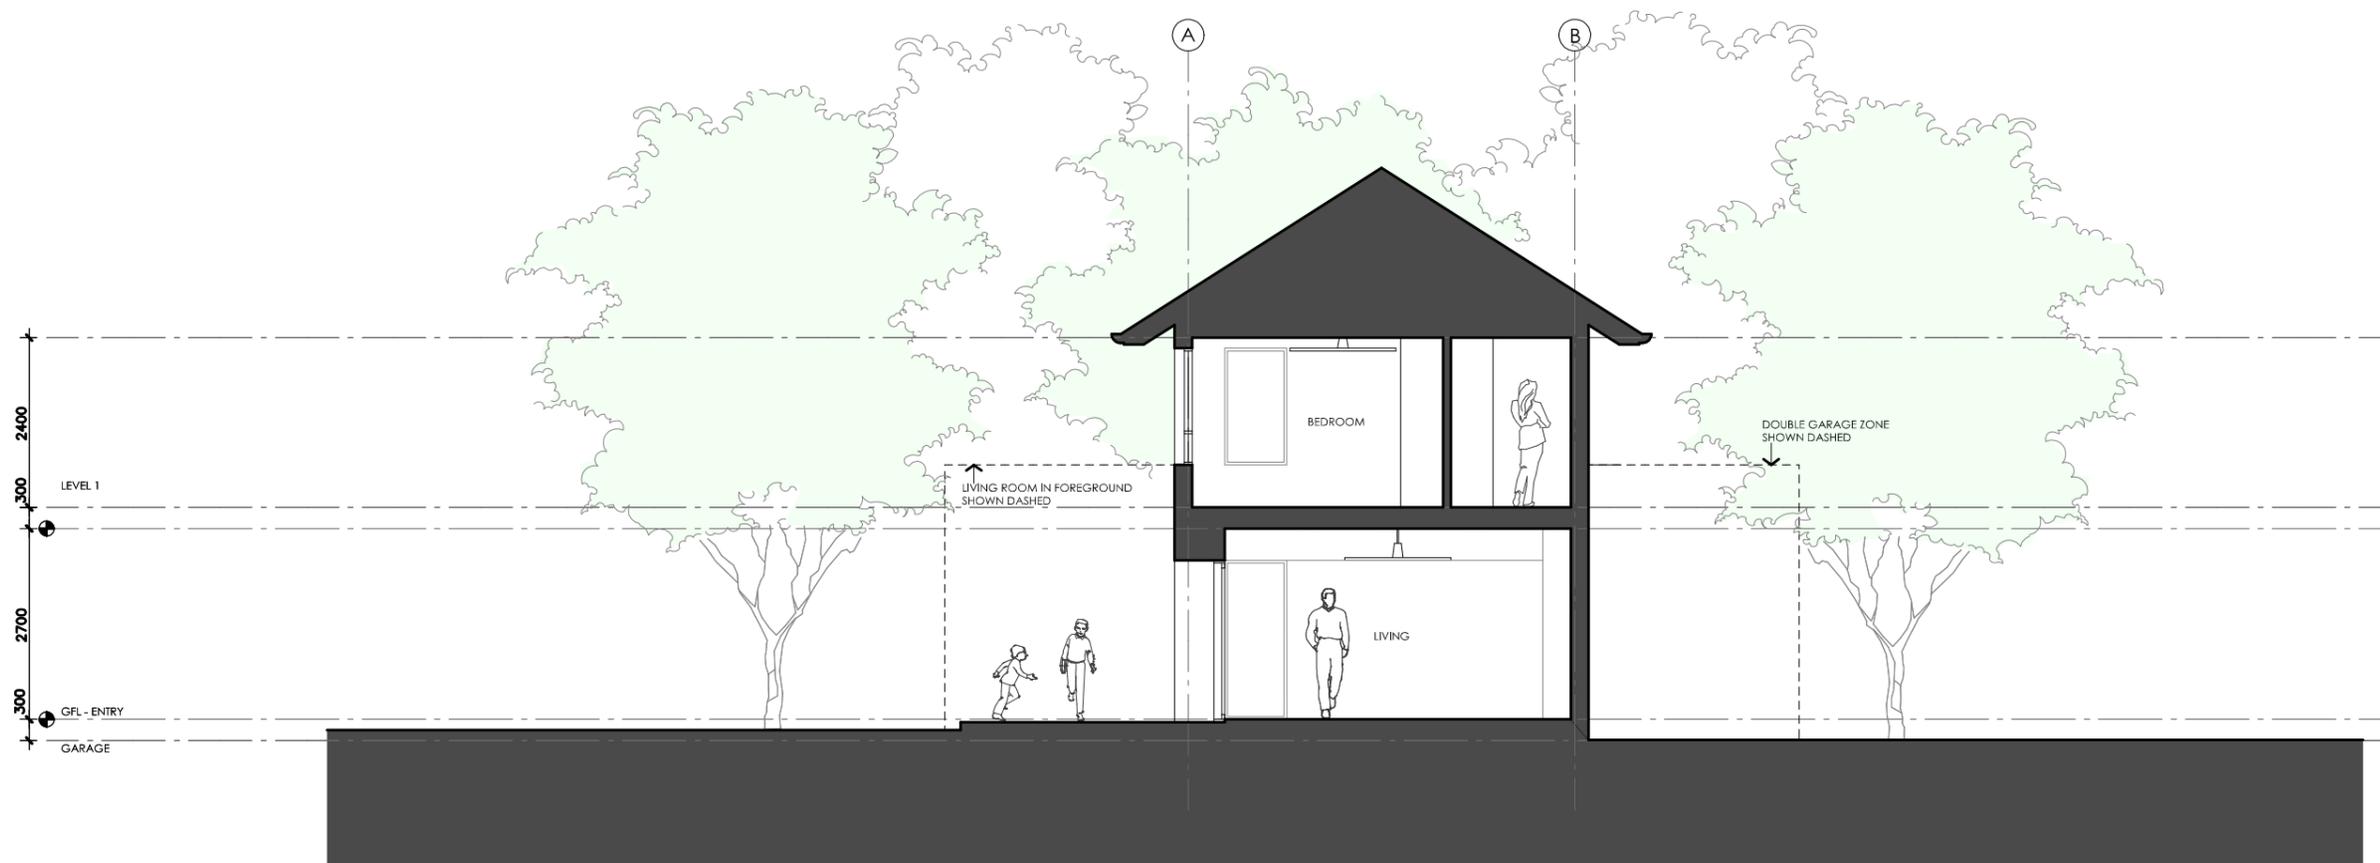

01 | SECTION AA  
1:100

# TELOPEA HOUSE

<p><b>LEGEND</b> N/A</p>	<p><b>PROJECT</b></p>   	<p><b>DESIGN</b> Telopea House</p> <p><b>DESIGNED FOR</b> Brisbane - Option 1</p>	<p><b>DETAILS</b></p> <p><b>Drawing title:</b> Section</p> <p><b>Scale:</b> 1:100</p> <p><b>Paper size:</b> A3</p>
	<p><b>DISCLAIMER</b></p> <p>This house plan is a guide only. It does not constitute legal or other professional advice. You should seek legal or other professional advice in relation to your specific circumstances before adopting any recommendation made within it e.g. advice on structural engineering or building certification requirements. The Commonwealth does not accept responsibility for the accuracy or completeness of this plan, its fitness for a particular purpose, or compliance with any regulatory requirements and standards. Further, the Commonwealth also disclaims liability, to the extent permitted by law, for any liabilities, losses, damages and costs arising from any reliance on the contents of this plan.</p>	<p>Technical drawings should be read with the Telopea House Brisbane 'Design Options' document which includes building specifications and rating information.</p>	<p><b>Drawing number:</b> 9/12</p> <p><b>Date issued:</b> March 2020</p> <p><b>Project stage:</b> Preliminary</p>

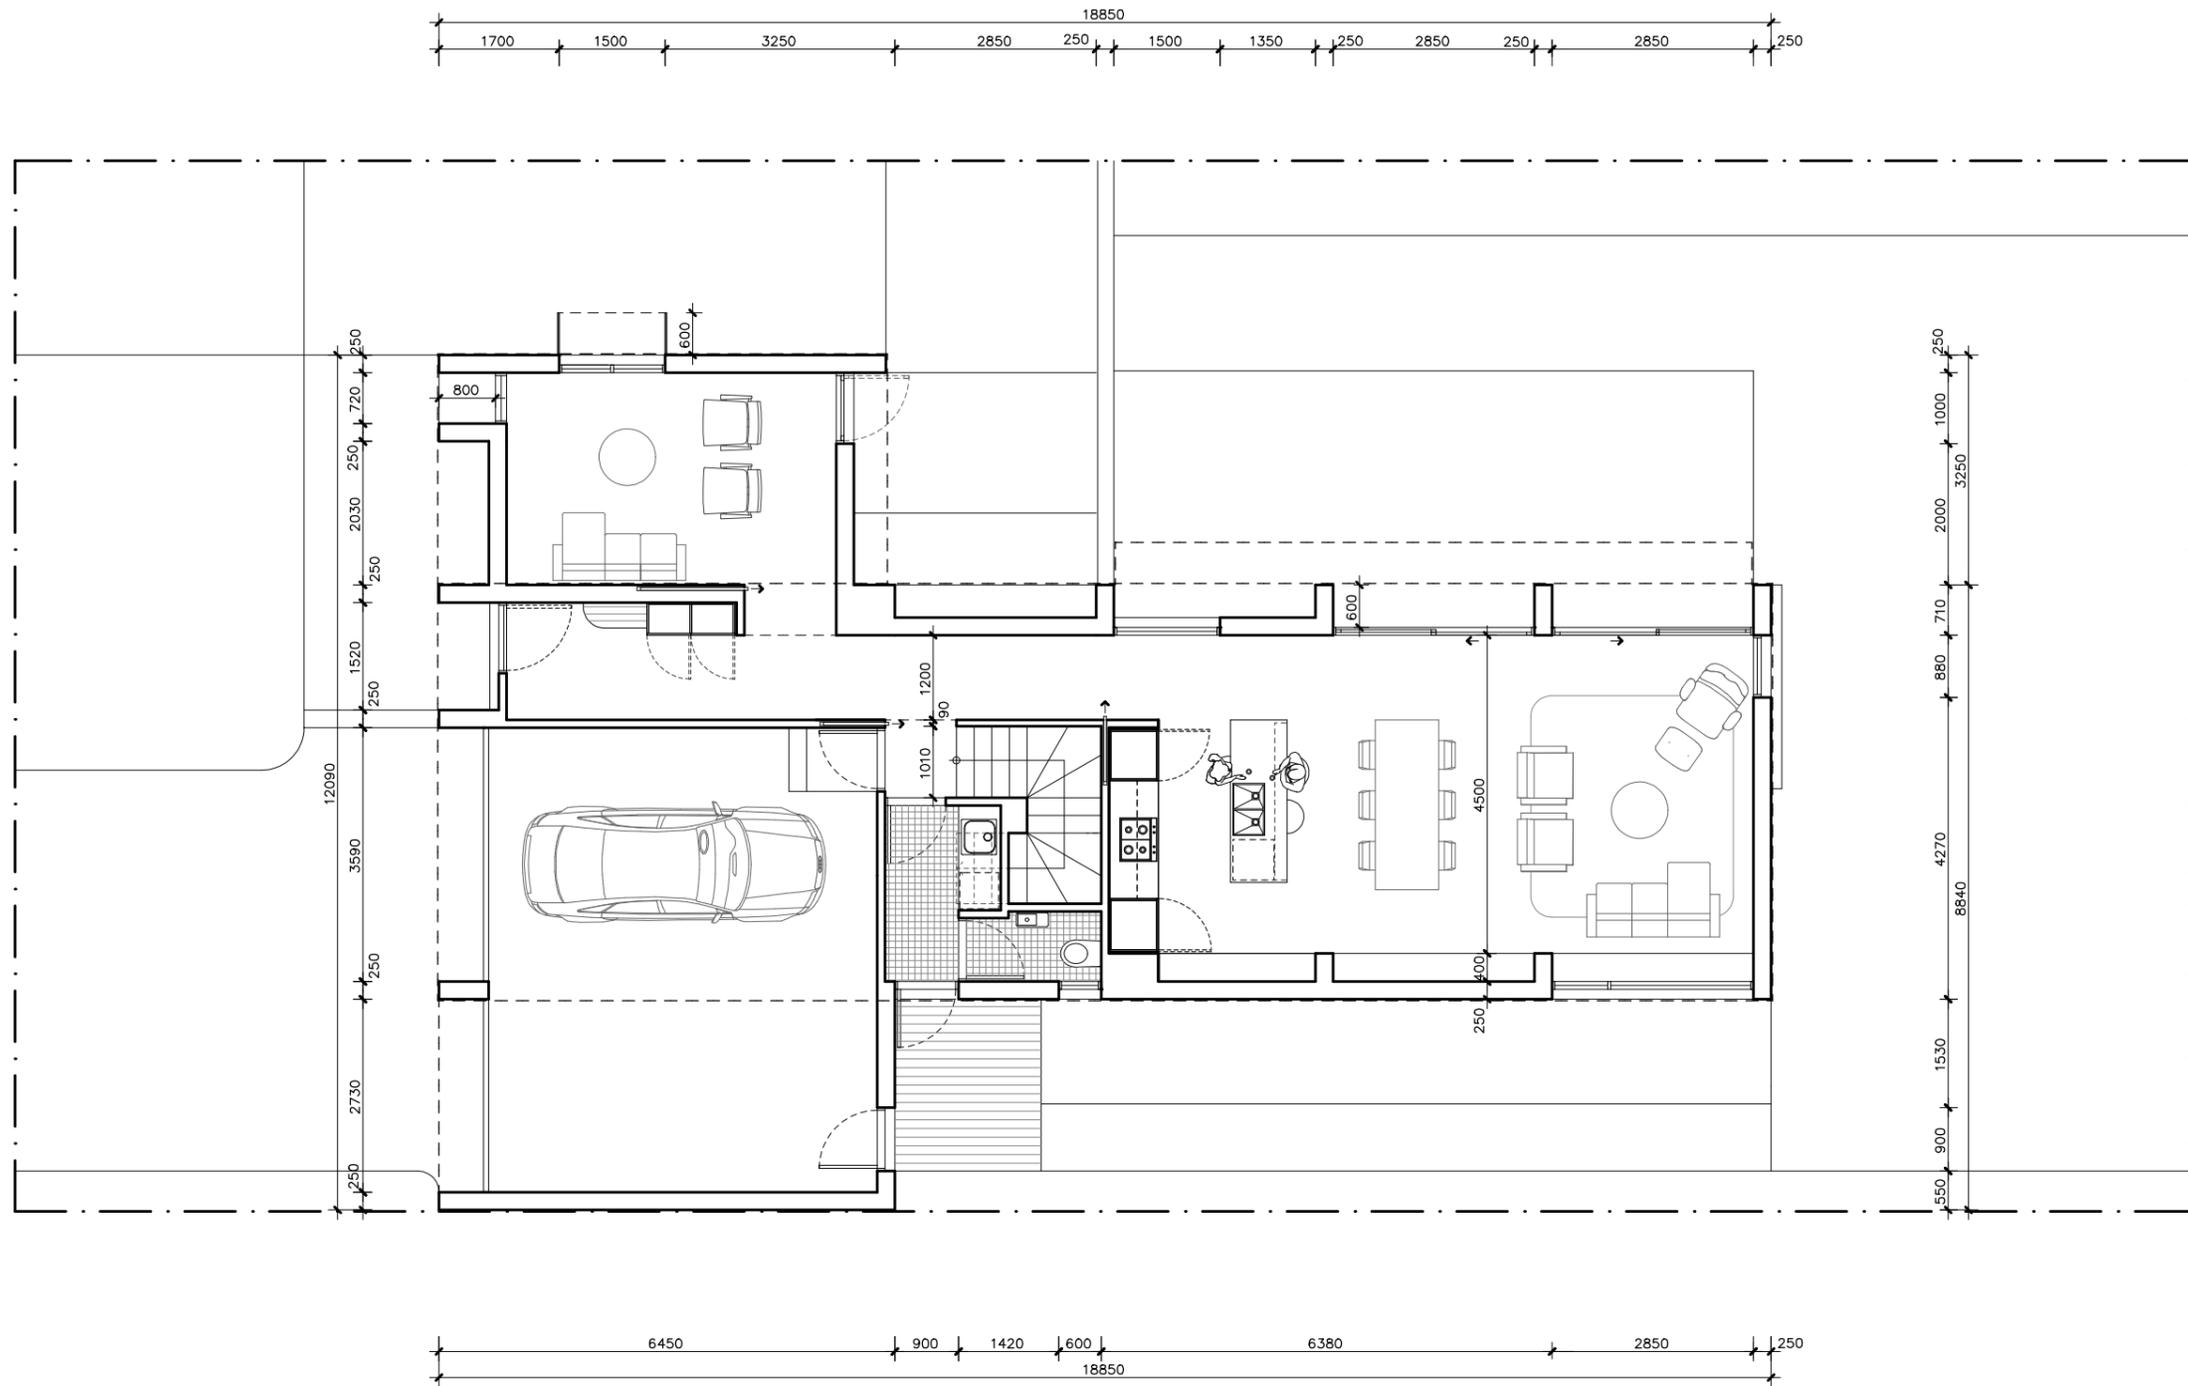

# TELOPEA HOUSE


<p><b>LEGEND</b> N/A</p>	<p><b>PROJECT</b></p>  <p>Australian Government</p>  <p>YourHome Australia's guide to environmentally sustainable homes</p>  <p>Design For Place</p>	<p><b>DESIGN</b> Telopea House</p> <p><b>DESIGNED FOR</b> Brisbane - Option 1</p>	<p><b>DETAILS</b></p> <p><b>Drawing title:</b> Ground Floor Wall Setout Plan</p> <p><b>Scale:</b> 1:100</p> <p><b>Paper size:</b> A3</p> <p><b>Drawing number:</b> 10/12</p> <p><b>Date issued:</b> March 2020</p> <p><b>Project stage:</b> Preliminary</p>
<p><b>DISCLAIMER</b></p> <p>This house plan is a guide only. It does not constitute legal or other professional advice. You should seek legal or other professional advice in relation to your specific circumstances before adopting any recommendation made within it e.g. advice on structural engineering or building certification requirements. The Commonwealth does not accept responsibility for the accuracy or completeness of this plan, its fitness for a particular purpose, or compliance with any regulatory requirements and standards. Further, the Commonwealth also disclaims liability, to the extent permitted by law, for any liabilities, losses, damages and costs arising from any reliance on the contents of this plan.</p>		<p>Technical drawings should be read with the Telopea House Brisbane 'Design Options' document which includes building specifications and rating information.</p>	



REFERENCE	HEIGHT	WIDTH	TYPE	NOTES
D1	2250mm	1000mm	Solid door	800mm Eave
D2	2250mm	820mm	Solid door	
D3	2250mm	820mm	Solid door	
W1	1050mm	720mm	Fixed window	800mm Eave
W2	1050mm	1500mm	Fixed / casement window	600mm Sun hood See elevations for breakdown of opening types
W3	1050mm	1500mm	Fixed / casement window	600mm Eave See elevations for breakdown of opening types
HD1	2250mm	920mm	Glazed hinged door	600mm Eave
SD2	2250mm	2850mm	Glazed sliding door	600mm Eave
SD3	2250mm	2850mm	Glazed sliding door	600mm Eave
W4	2250mm	880mm	Fixed window	External sliding sun screen
W5	600mm	2850mm	Fixed / casement window	See elevations for breakdown of opening types
W6	1650mm	1500mm	Fixed / casement window	600mm Eave See elevations for breakdown of opening types
W7	1650mm	1500mm	Fixed / casement window	600mm Eave See elevations for breakdown of opening types
W8	1650mm	1500mm	Fixed / casement window	600mm Eave See elevations for breakdown of opening types
W9	1650mm	1500mm	Fixed / casement window	600mm Eave See elevations for breakdown of opening types
W10	1650mm	1500mm	Fixed / casement window	600mm Eave See elevations for breakdown of opening types
W11	1650mm	1500mm	Fixed / casement window	600mm Eave See elevations for breakdown of opening types
W12	1650mm	880mm	Sliding window	External sliding sun screen and 600mm Eave
W13	1650mm	1500mm	Fixed / casement window	600mm Eave See elevations for breakdown of opening types
W14	1650mm	1500mm	Fixed / casement window	600mm Eave See elevations for breakdown of opening types
W15	1650mm	1340mm	Sliding window	External sliding sun screen and 600mm Eave
W16	900mm	600mm	Casement window	Frosted


# TELOPEA HOUSE

<b>LEGEND</b> N/A	<b>PROJECT</b>  <b>Australian Government</b>	 <b>YourHome</b> Australia's guide to environmentally sustainable homes	 <b>Design For Place</b>	<b>DESIGN</b> <b>Teloopa House</b> <b>DESIGNED FOR</b> <b>Brisbane - Option 1</b>	<b>DETAILS</b> <b>Drawing title:</b> Window and Door Schedule <b>Scale:</b> N/A <b>Paper size:</b> A3 <b>Drawing number:</b> 12/12 <b>Date issued:</b> March 2020 <b>Project stage:</b> Preliminary
	<b>DISCLAIMER</b> This house plan is a guide only. It does not constitute legal or other professional advice. You should seek legal or other professional advice in relation to your specific circumstances before adopting any recommendation made within it e.g. advice on structural engineering or building certification requirements. The Commonwealth does not accept responsibility for the accuracy or completeness of this plan, its fitness for a particular purpose, or compliance with any regulatory requirements and standards. Further, the Commonwealth also disclaims liability, to the extent permitted by law, for any liabilities, losses, damages and costs arising from any reliance on the contents of this plan.	Technical drawings should be read with the Teloopa House Brisbane 'Design Options' document which includes building specifications and rating information.			

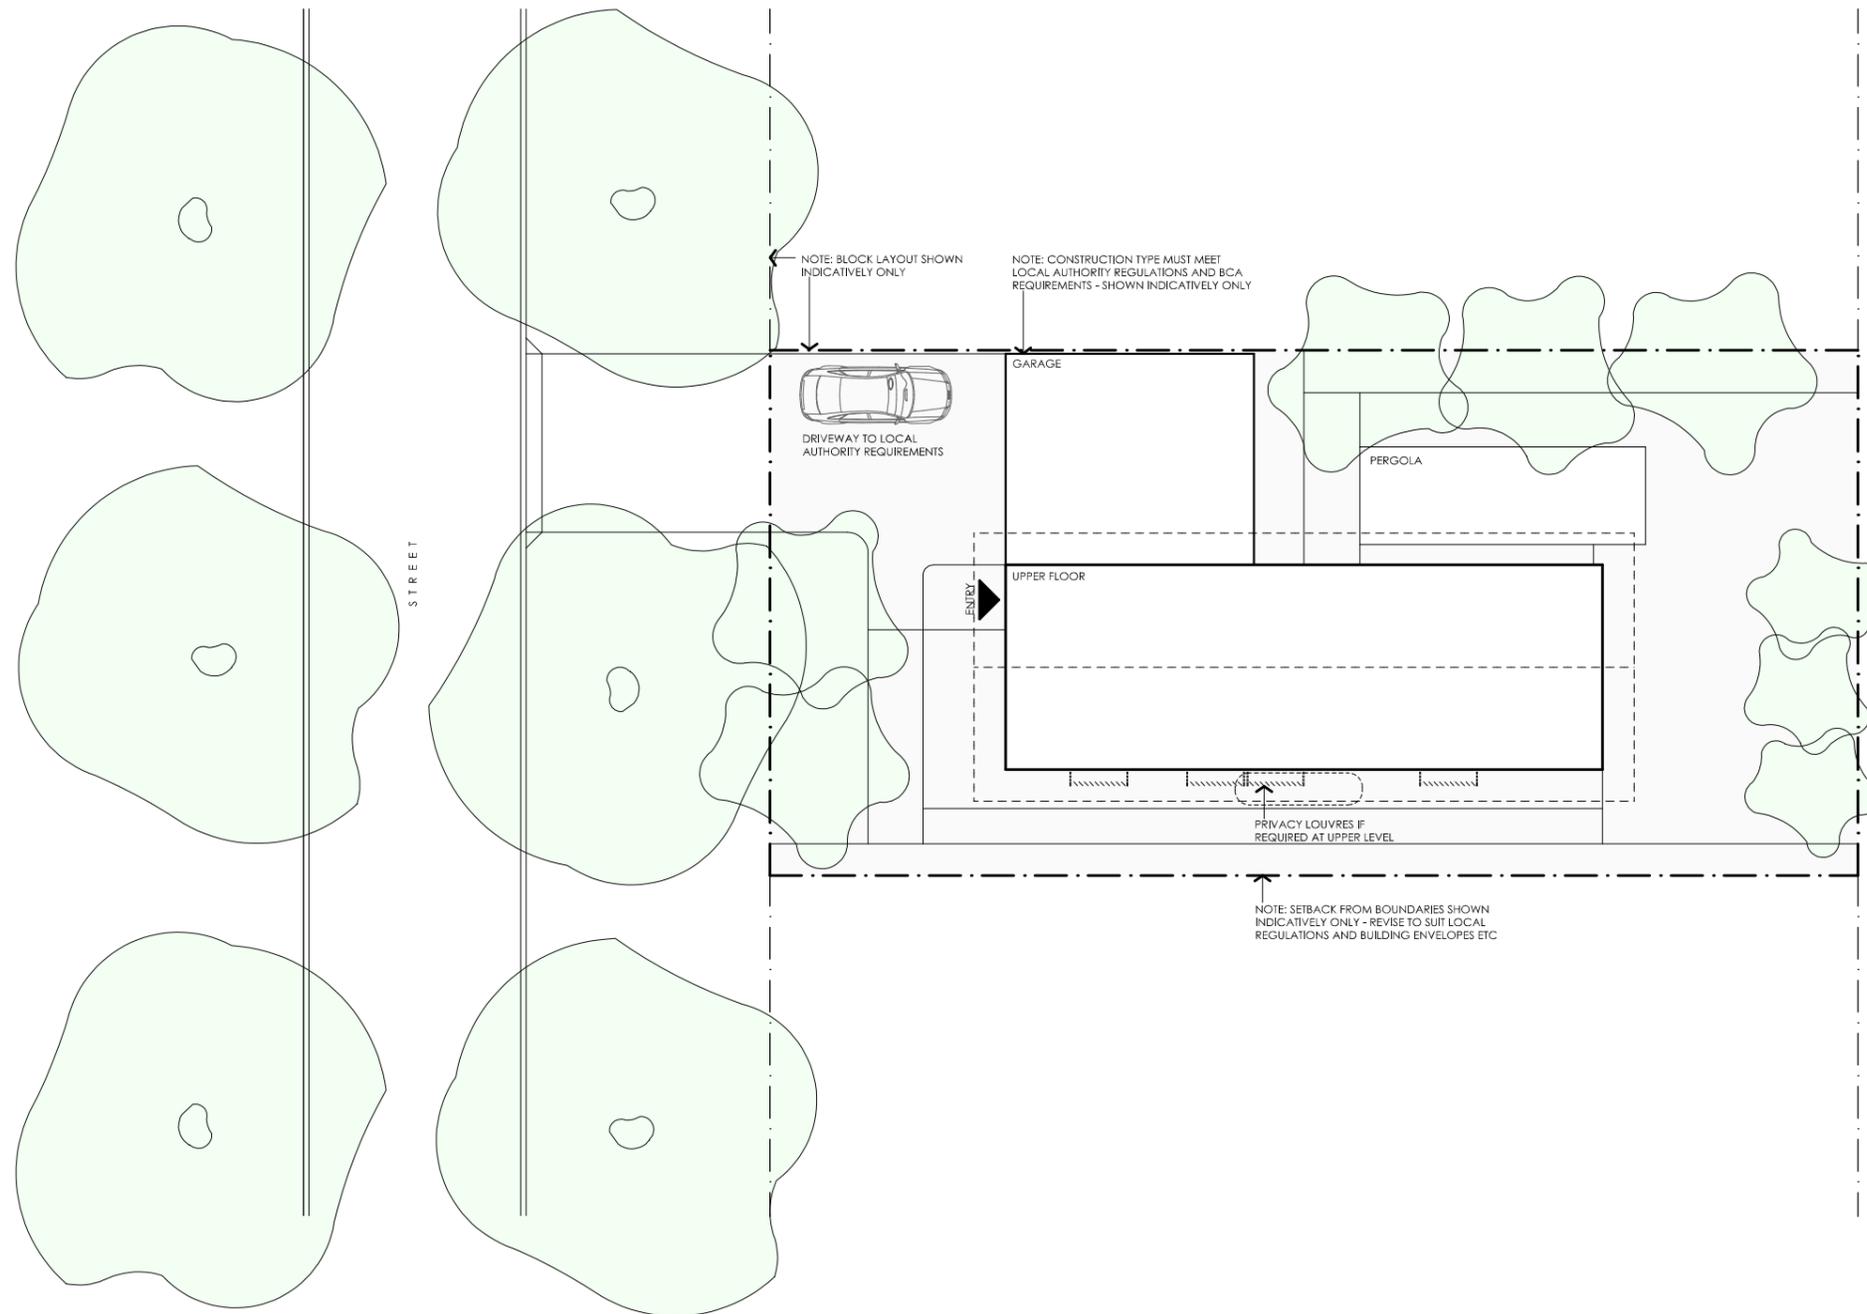

# TELOPEA HOUSE

<p><b>LEGEND</b> N/A</p>	<p><b>PROJECT</b></p>  <p><b>Australian Government</b></p>  <p><b>YourHome</b> Australia's guide to environmentally sustainable homes</p>  <p><b>Design For Place</b></p>	<p><b>DESIGN</b> <b>Telopea House</b></p> <p><b>DESIGNED FOR</b> <b>Brisbane - Option 2</b></p>	<p><b>DETAILS</b> <b>Drawing title:</b> Site Plan <b>Scale:</b> 1:200 <b>Paper size:</b> A3</p>
	<p><b>DISCLAIMER</b></p> <p>This house plan is a guide only. It does not constitute legal or other professional advice. You should seek legal or other professional advice in relation to your specific circumstances before adopting any recommendation made within it e.g. advice on structural engineering or building certification requirements. The Commonwealth does not accept responsibility for the accuracy or completeness of this plan, its fitness for a particular purpose, or compliance with any regulatory requirements and standards. Further, the Commonwealth also disclaims liability, to the extent permitted by law, for any liabilities, losses, damages and costs arising from any reliance on the contents of this plan.</p>	<p>Technical drawings should be read with the Telopea House Brisbane 'Design Options' document which includes building specifications and rating information.</p>	<p><b>Drawing number:</b> 1/12 <b>Date issued:</b> March 2020 <b>Project stage:</b> Preliminary</p> 

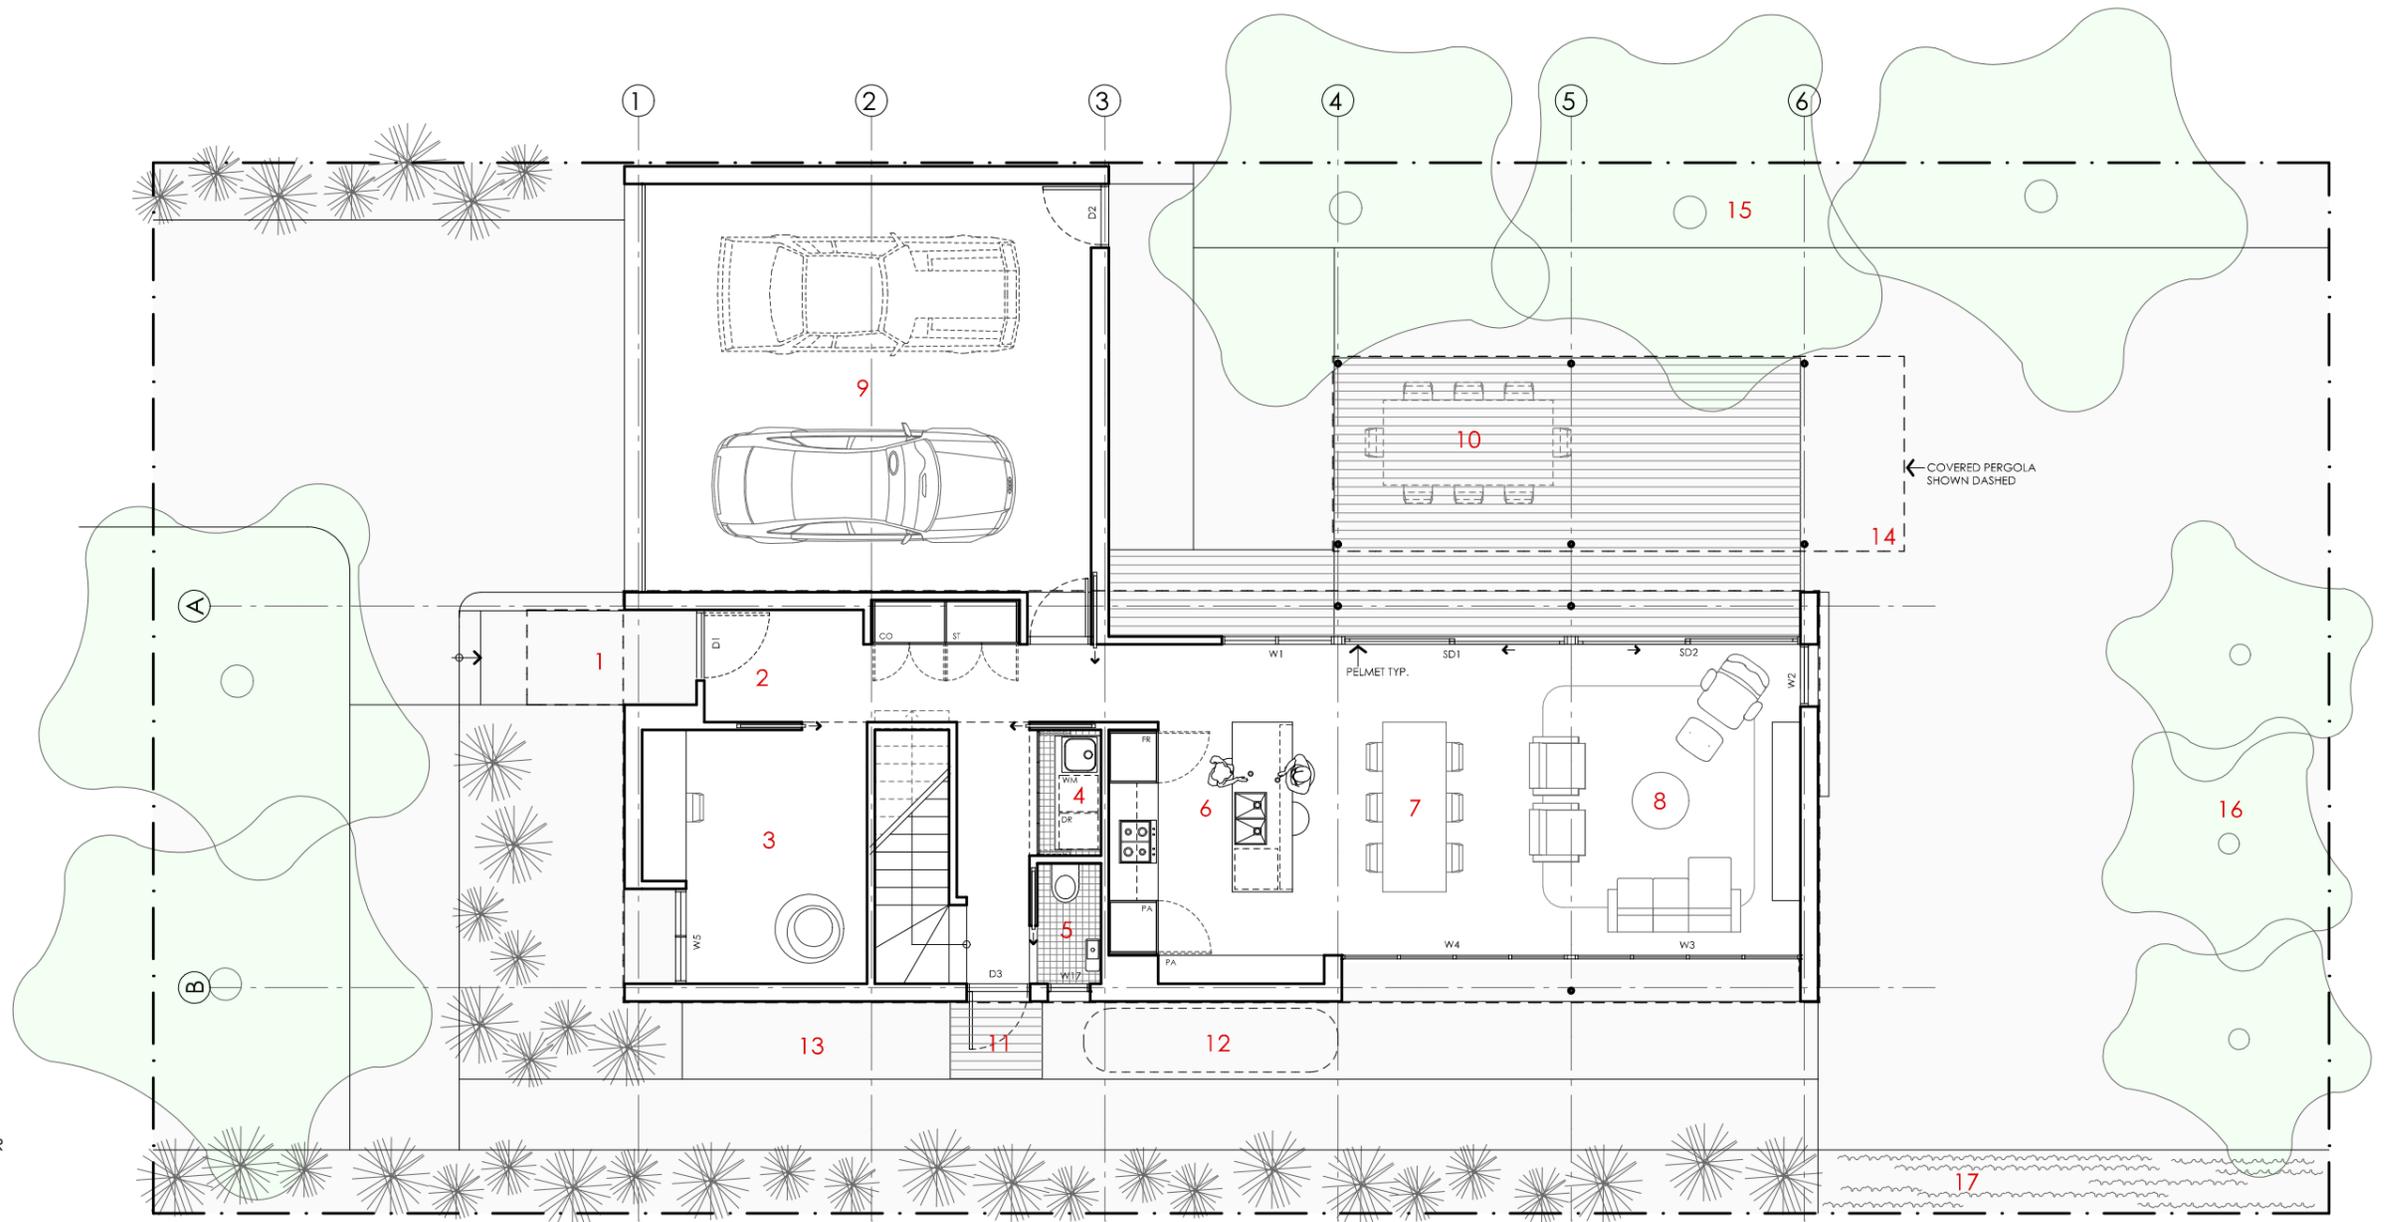

- KEY**
- 1 ENTRY PORTICO
  - 2 ENTRY
  - 3 STUDY/LIVING 2
  - 4 LAUNDRY
  - 5 POWDER ROOM
  - 6 KITCHEN
  - 7 DINING
  - 8 LIVING
  - 9 GARAGE
  - 10 OUTDOOR ENTERTAINING
  - 11 DECK
  - 12 WATER TANK
  - 13 SERVICES ZONE
  - 14 COVERED PERGOLA OVER
  - 15 EVERGREEN TREE GROVE
  - 16 ORCHARD TREES
  - 17 VEGETABLE PATCH

# TELOPEA HOUSE

NOTES	
GFL LIVING	89 m2
GARAGE	41 m2
UFL LIVING	101 m2
TOTAL GFA	231 m2

NOTE: GFA CALCULATIONS DO NOT INCLUDE DECKS, TERRACES, COURTYARDS, VERANDAHs, VOIDS, STAIRS & BALCONIES @ UFL. NOTE THAT INTERNAL ROOM DIMENSIONS ARE NOMINAL ONLY AND GENERALLY INCLUDE JOINERY WITHIN THOSE DIMENSIONS.

## PROJECT



## DISCLAIMER

This house plan is a guide only. It does not constitute legal or other professional advice. You should seek legal or other professional advice in relation to your specific circumstances before adopting any recommendation made within it e.g. advice on structural engineering or building certification requirements. The Commonwealth does not accept responsibility for the accuracy or completeness of this plan, its fitness for a particular purpose, or compliance with any regulatory requirements and standards. Further, the Commonwealth also disclaims liability, to the extent permitted by law, for any liabilities, losses, damages and costs arising from any reliance on the contents of this plan.

## DESIGN

**Telopea House**

DESIGNED FOR  
**Brisbane - Option 2**

Technical drawings should be read with the Telopea House Brisbane 'Design Options' document which includes building specifications and rating information.

## DETAILS

**Drawing title:** Ground Floor Plan

**Scale:** 1:100


**Paper size:** A3

**Drawing number:** 2/12

**Date issued:** March 2020

**Project stage:** Preliminary



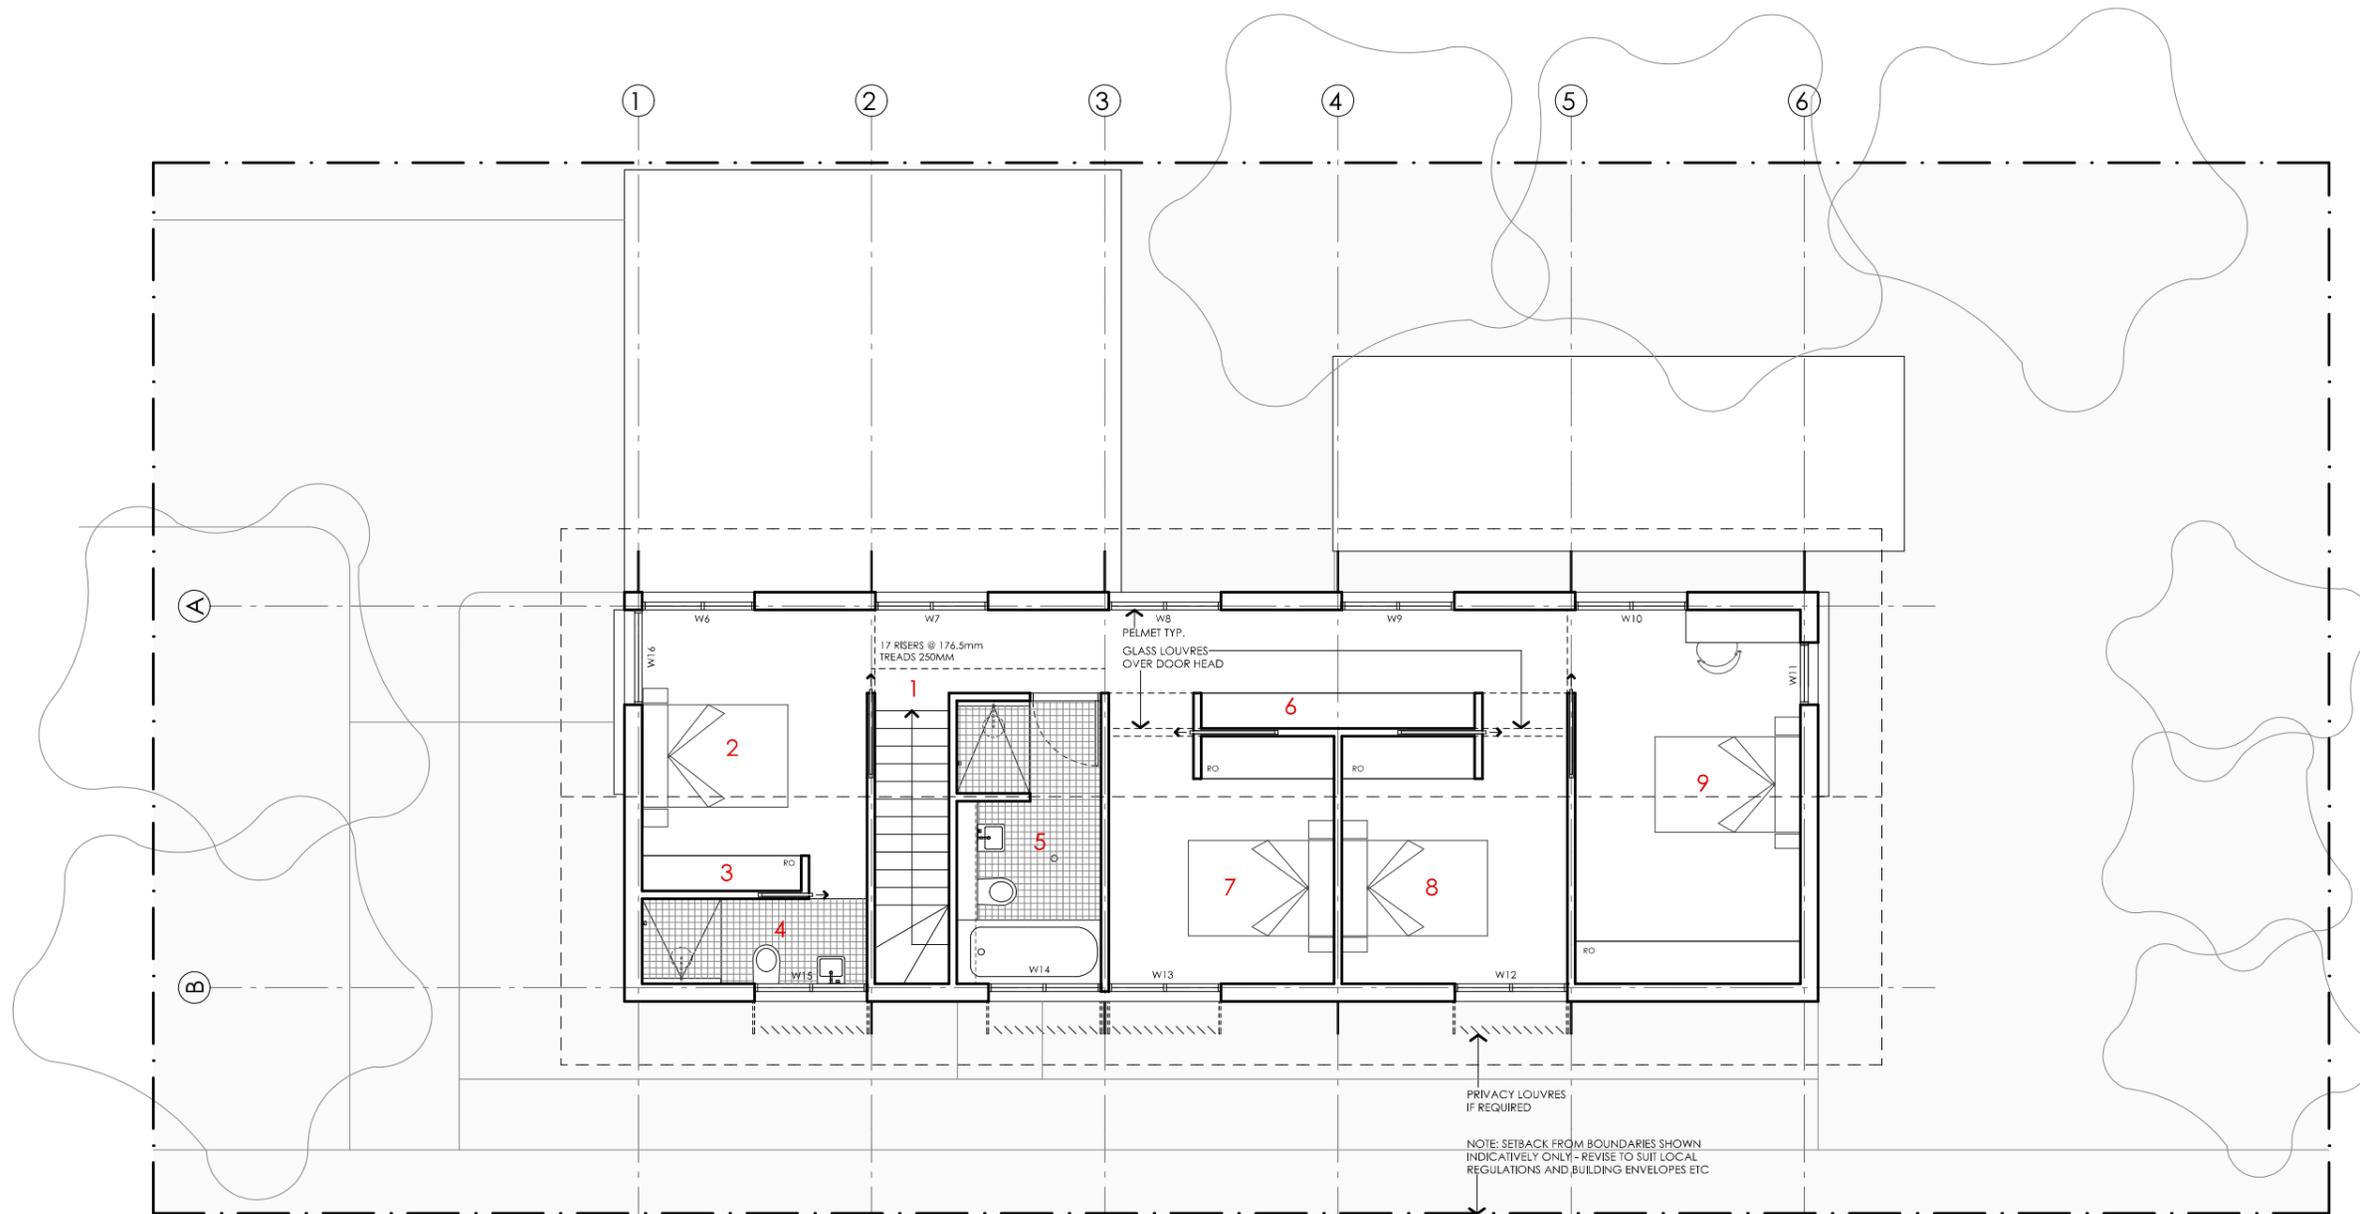

- KEY**
- 1 LANDING
  - 2 BEDROOM 1
  - 3 ROBE
  - 4 ENSUITE
  - 5 BATHROOM
  - 6 "HEAT SINK" STUDY
  - 7 BEDROOM 2
  - 8 BEDROOM 3
  - 9 BEDROOM 4



# TELOPEA HOUSE

NOTES	
GFL LIVING	89 m2
GARAGE	41 m2
UFL LIVING	101 m2
TOTAL GFA	231 m2

NOTE: GFA CALCULATIONS DO NOT INCLUDE DECKS, TERRACES, COURTYARDS, VERANDAHS, VOIDS, STAIRS & BALCONIES @ UFL. NOTE THAT INTERNAL ROOM DIMENSIONS ARE NOMINAL ONLY AND GENERALLY INCLUDE JOINERY WITHIN THOSE DIMENSIONS.

## PROJECT



## DISCLAIMER

This house plan is a guide only. It does not constitute legal or other professional advice. You should seek legal or other professional advice in relation to your specific circumstances before adopting any recommendation made within it e.g. advice on structural engineering or building certification requirements. The Commonwealth does not accept responsibility for the accuracy or completeness of this plan, its fitness for a particular purpose, or compliance with any regulatory requirements and standards. Further, the Commonwealth also disclaims liability, to the extent permitted by law, for any liabilities, losses, damages and costs arising from any reliance on the contents of this plan.

## DESIGN

**Telopea House**

DESIGNED FOR  
**Brisbane - Option 2**

Technical drawings should be read with the Telopea House Brisbane 'Design Options' document which includes building specifications and rating information.

## DETAILS

**Drawing title:** First Floor Plan

**Scale:** 1:100


**Paper size:** A3

**Drawing number:** 3/12

**Date issued:** March 2020

**Project stage:** Preliminary



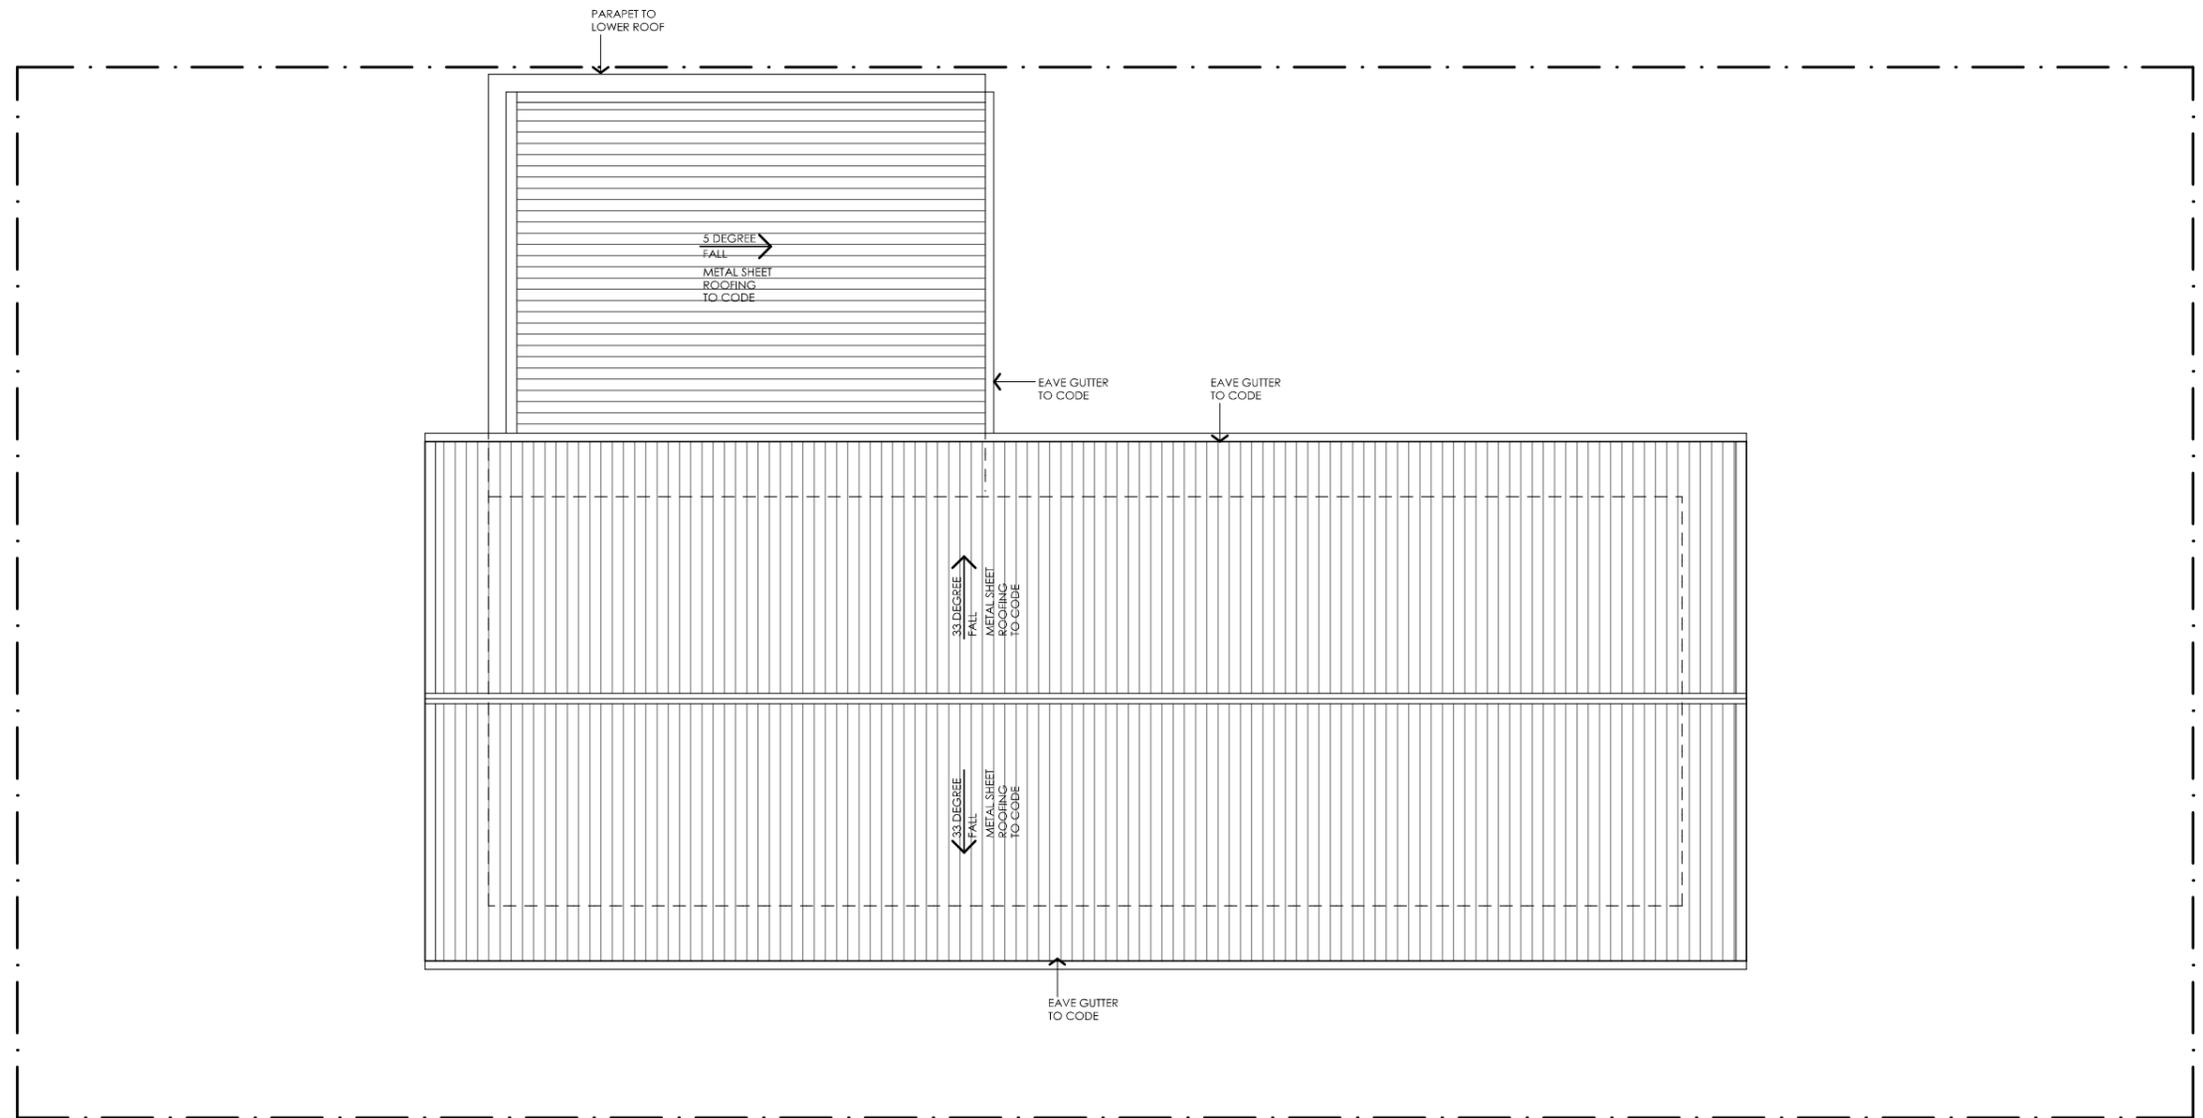

NOTE: BUILDER TO CONFIRM ROOF DESIGN, SHEET TYPE, DOWN PIPE AND GUTTER SIZE ETC COMPLIES WITH BCA PRIOR TO COMMENCEMENT OF WORKS. SIZES SHOWN ARE NOTIONAL ONLY. ENSURE WARRANTIES ARE PROVIDED FROM MANUFACTURER



# TELOPEA HOUSE

<p><b>LEGEND</b> N/A</p>	<p><b>PROJECT</b></p>  <p>Australian Government</p>  <p>YourHome Australia's guide to environmentally sustainable homes</p>  <p>Design For Place</p>	<p><b>DESIGN</b> Telopea House</p> <p><b>DESIGNED FOR</b> Brisbane - Option 2</p>	<p><b>DETAILS</b></p> <p><b>Drawing title:</b> Roof Plan</p> <p><b>Scale:</b> 1:100</p> <p><b>Paper size:</b> A3</p>
	<p><b>DISCLAIMER</b></p> <p>This house plan is a guide only. It does not constitute legal or other professional advice. You should seek legal or other professional advice in relation to your specific circumstances before adopting any recommendation made within it e.g. advice on structural engineering or building certification requirements. The Commonwealth does not accept responsibility for the accuracy or completeness of this plan, its fitness for a particular purpose, or compliance with any regulatory requirements and standards. Further, the Commonwealth also disclaims liability, to the extent permitted by law, for any liabilities, losses, damages and costs arising from any reliance on the contents of this plan.</p>	<p>Technical drawings should be read with the Telopea House Brisbane 'Design Options' document which includes building specifications and rating information.</p>	<p><b>Drawing number:</b> 4/12</p> <p><b>Date issued:</b> March 2020</p> <p><b>Project stage:</b> Preliminary</p> 



## 01 | STREET ELEVATION

01\_201 | 1:100

# TELOPEA HOUSE

### LEGEND

BW	FACE BRICK WALL TYPE & COLOUR TBC
WB	WEATHERBOARD CLADDING TYPE & COLOUR TBC
CFC	COMPRESSED FC SHEET ON TIMBER FRAME EXPRESSED JOINT AT EDGES INDICATED
MF	FOLDED METAL FASCIA COLOUR TBC
ST	STEEL WORK COLOUR TBC
GD	GARAGE DOOR COLOUR TBC
AL	ALUMINIUM COVER PLATE COLOUR TO MATCH WINDOW FRAMES

### PROJECT



Australian Government



### DESIGN

Telopea House

DESIGNED FOR  
Brisbane - Option 2

Technical drawings should be read with the Telopea House Brisbane 'Design Options' document which includes building specifications and rating information.

### DETAILS

**Drawing title:** Elevation

**Scale:** 1:100

**Paper size:** A3

**Drawing number:** 5/12

**Date issued:** March 2020

**Project stage:** Preliminary

### DISCLAIMER

This house plan is a guide only. It does not constitute legal or other professional advice. You should seek legal or other professional advice in relation to your specific circumstances before adopting any recommendation made within it e.g. advice on structural engineering or building certification requirements. The Commonwealth does not accept responsibility for the accuracy or completeness of this plan, its fitness for a particular purpose, or compliance with any regulatory requirements and standards. Further, the Commonwealth also disclaims liability, to the extent permitted by law, for any liabilities, losses, damages and costs arising from any reliance on the contents of this plan.




## 01 | NORTH ELEVATION

01\_202 | 1:100

# TELOPEA HOUSE

<p><b>LEGEND</b></p> <p>BW FACE BRICK WALL TYPE &amp; COLOUR TBC</p> <p>WB WEATHERBOARD CLADDING TYPE &amp; COLOUR TBC</p> <p>CFC COMPRESSED FC SHEET ON TIMBER FRAME EXPRESSED JOINT AT EDGES INDICATED</p> <p>MF FOLDED METAL FASCIA COLOUR TBC</p> <p>ST STEEL WORK COLOUR TBC</p> <p>GD GARAGE DOOR COLOUR TBC</p> <p>AL ALUMINIUM COVER PLATE COLOUR TO MATCH WINDOW FRAMES</p>	<p><b>PROJECT</b></p>    <p><b>DISCLAIMER</b></p> <p>This house plan is a guide only. It does not constitute legal or other professional advice. You should seek legal or other professional advice in relation to your specific circumstances before adopting any recommendation made within it e.g. advice on structural engineering or building certification requirements. The Commonwealth does not accept responsibility for the accuracy or completeness of this plan, its fitness for a particular purpose, or compliance with any regulatory requirements and standards. Further, the Commonwealth also disclaims liability, to the extent permitted by law, for any liabilities, losses, damages and costs arising from any reliance on the contents of this plan.</p>	<p><b>DESIGN</b></p> <p><b>Telopea House</b></p> <p><b>DESIGNED FOR</b></p> <p><b>Brisbane - Option 2</b></p> <p>Technical drawings should be read with the Telopea House Brisbane 'Design Options' document which includes building specifications and rating information.</p>	<p><b>DETAILS</b></p> <p><b>Drawing title:</b> Elevation</p> <p><b>Scale:</b> 1:100</p> <p><b>Paper size:</b> A3</p> <p><b>Drawing number:</b> 6/12</p> <p><b>Date issued:</b> March 2020</p> <p><b>Project stage:</b> Preliminary</p>
--	---	---	--

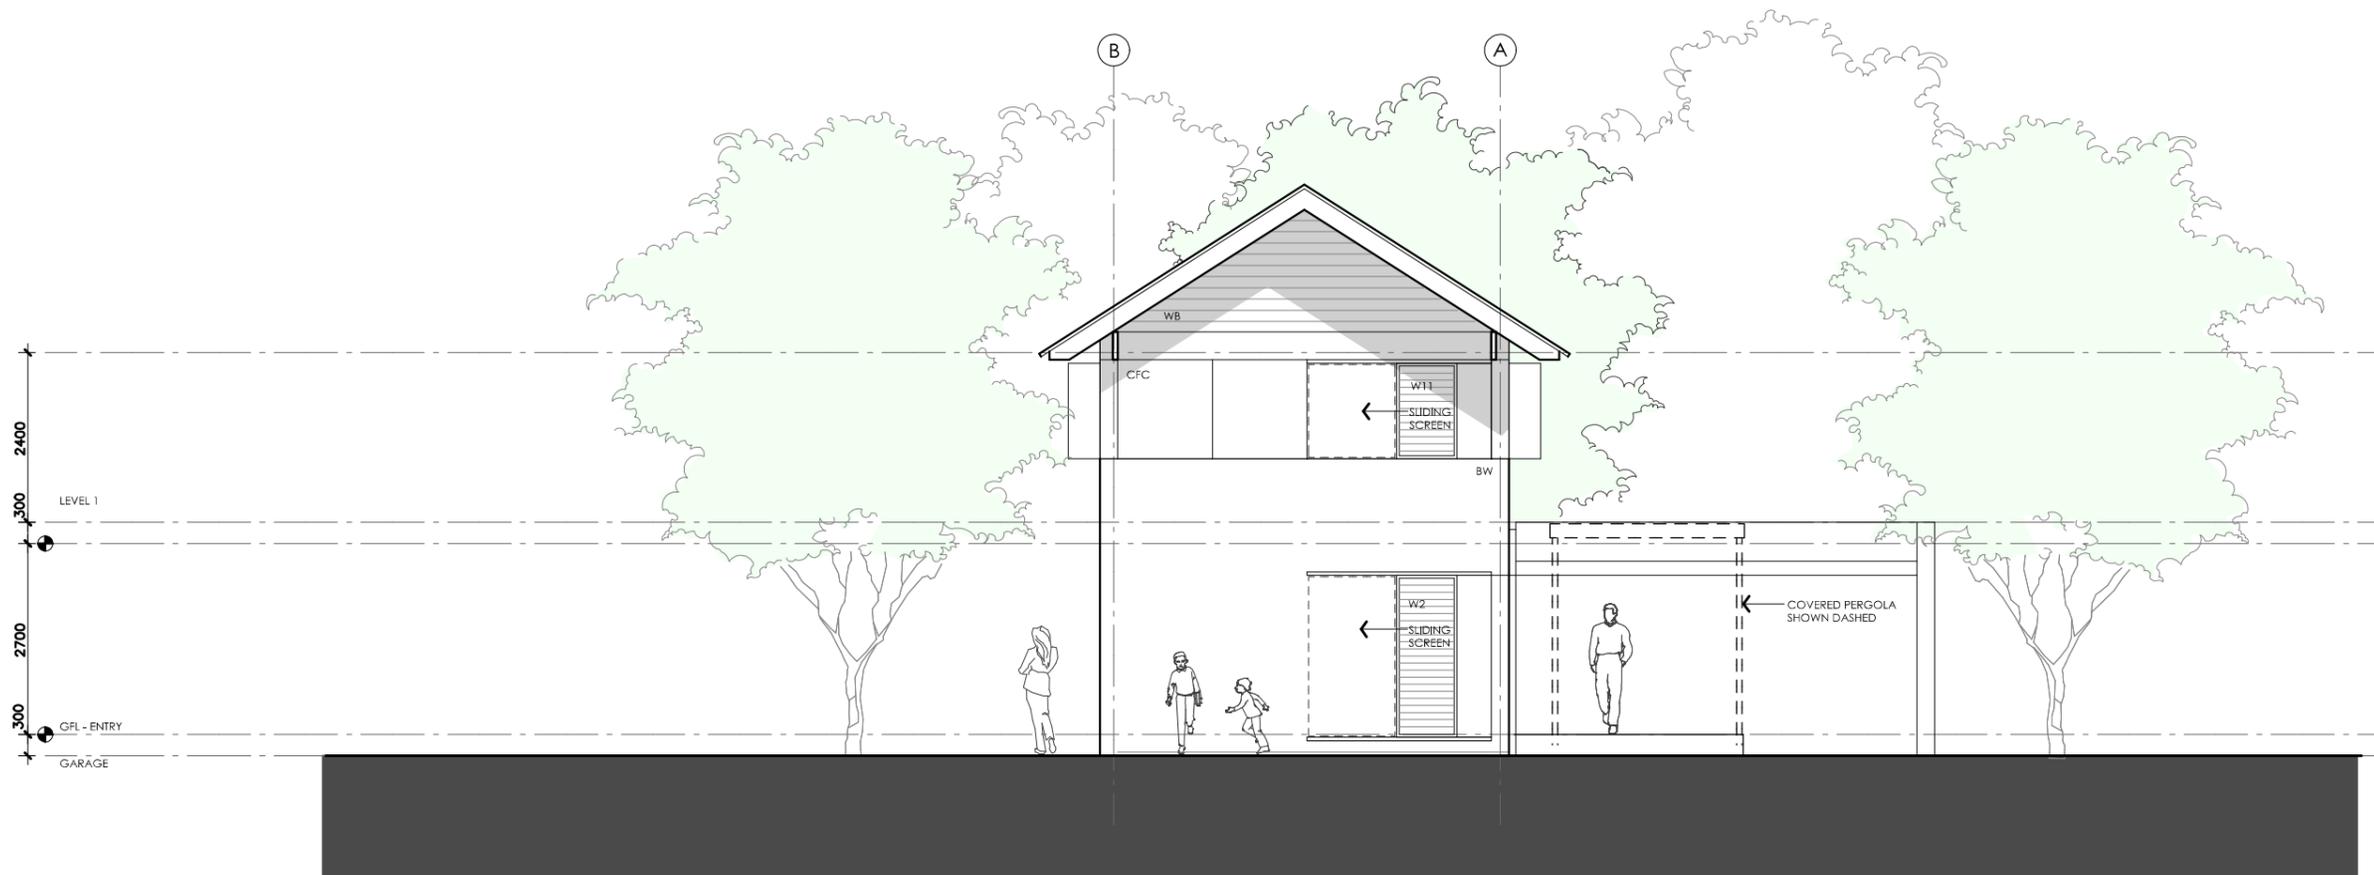

01 | EAST ELEVATION  
01\_203 | 1:100

# TELOPEA HOUSE

<p><b>LEGEND</b></p> <p>BW FACE BRICK WALL TYPE &amp; COLOUR TBC</p> <p>WB WEATHERBOARD CLADDING TYPE &amp; COLOUR TBC</p> <p>CFC COMPRESSED FC SHEET ON TIMBER FRAME EXPRESSED JOINT AT EDGES INDICATED</p> <p>MF FOLDED METAL FASCIA COLOUR TBC</p> <p>ST STEEL WORK COLOUR TBC</p> <p>GD GARAGE DOOR COLOUR TBC</p> <p>AL ALUMINIUM COVER PLATE COLOUR TO MATCH WINDOW FRAMES</p>	<p><b>PROJECT</b></p>  <p>Australian Government</p>  <p>YourHome Australia's guide to environmentally sustainable homes</p>  <p>Design For Place</p> <p><b>DISCLAIMER</b></p> <p>This house plan is a guide only. It does not constitute legal or other professional advice. You should seek legal or other professional advice in relation to your specific circumstances before adopting any recommendation made within it e.g. advice on structural engineering or building certification requirements. The Commonwealth does not accept responsibility for the accuracy or completeness of this plan, its fitness for a particular purpose, or compliance with any regulatory requirements and standards. Further, the Commonwealth also disclaims liability, to the extent permitted by law, for any liabilities, losses, damages and costs arising from any reliance on the contents of this plan.</p>	<p><b>DESIGN</b></p> <p>Telopea House</p> <p><b>DESIGNED FOR</b></p> <p>Brisbane - Option 2</p> <p>Technical drawings should be read with the Telopea House Brisbane 'Design Options' document which includes building specifications and rating information.</p>	<p><b>DETAILS</b></p> <p><b>Drawing title:</b> Elevation</p> <p><b>Scale:</b> 1:100</p> <p><b>Paper size:</b> A3</p> <p><b>Drawing number:</b> 7/12</p> <p><b>Date issued:</b> March 2020</p> <p><b>Project stage:</b> Preliminary</p>
--	---	---	--



01 | SOUTH ELEVATION

01\_204 | 1:100

# TELOPEA HOUSE


<p><b>LEGEND</b></p> <ul style="list-style-type: none"> <li>BW FACE BRICK WALL TYPE &amp; COLOUR TBC</li> <li>WB WEATHERBOARD CLADDING TYPE &amp; COLOUR TBC</li> <li>CFC COMPRESSED FC SHEET ON TIMBER FRAME EXPRESSED JOINT AT EDGES INDICATED</li> <li>MF FOLDED METAL FASCIA COLOUR TBC</li> <li>ST STEEL WORK COLOUR TBC</li> <li>GD GARAGE DOOR COLOUR TBC</li> <li>AL ALUMINIUM COVER PLATE COLOUR TO MATCH WINDOW FRAMES</li> </ul>	<p><b>PROJECT</b></p>    <p><b>DISCLAIMER</b></p> <p>This house plan is a guide only. It does not constitute legal or other professional advice. You should seek legal or other professional advice in relation to your specific circumstances before adopting any recommendation made within it e.g. advice on structural engineering or building certification requirements. The Commonwealth does not accept responsibility for the accuracy or completeness of this plan, its fitness for a particular purpose, or compliance with any regulatory requirements and standards. Further, the Commonwealth also disclaims liability, to the extent permitted by law, for any liabilities, losses, damages and costs arising from any reliance on the contents of this plan.</p>	<p><b>DESIGN</b> Telopea House</p> <p><b>DESIGNED FOR</b> Brisbane - Option 2</p> <p>Technical drawings should be read with the Telopea House Brisbane 'Design Options' document which includes building specifications and rating information.</p>	<p><b>DETAILS</b></p> <p><b>Drawing title:</b> Elevation</p> <p><b>Scale:</b> 1:100</p> <p><b>Paper size:</b> A3</p> <p><b>Drawing number:</b> 8/12</p> <p><b>Date issued:</b> March 2020</p> <p><b>Project stage:</b> Preliminary</p>
---	---	---	--



01 | SECTION AA  
1:100


# TELOPEA HOUSE

<p><b>LEGEND</b> N/A</p>	<p><b>PROJECT</b></p>   	<p><b>DESIGN</b> <b>Telopea House</b></p> <p><b>DESIGNED FOR</b> <b>Brisbane - Option 2</b></p>	<p><b>DETAILS</b></p> <p><b>Drawing title:</b> Section</p> <p><b>Scale:</b> 1:100</p> <p><b>Paper size:</b> A3</p>
	<p><b>DISCLAIMER</b></p> <p>This house plan is a guide only. It does not constitute legal or other professional advice. You should seek legal or other professional advice in relation to your specific circumstances before adopting any recommendation made within it e.g. advice on structural engineering or building certification requirements. The Commonwealth does not accept responsibility for the accuracy or completeness of this plan, its fitness for a particular purpose, or compliance with any regulatory requirements and standards. Further, the Commonwealth also disclaims liability, to the extent permitted by law, for any liabilities, losses, damages and costs arising from any reliance on the contents of this plan.</p>	<p>Technical drawings should be read with the Telopea House Brisbane 'Design Options' document which includes building specifications and rating information.</p>	<p><b>Drawing number:</b> 9/12</p> <p><b>Date issued:</b> March 2020</p> <p><b>Project stage:</b> Preliminary</p>

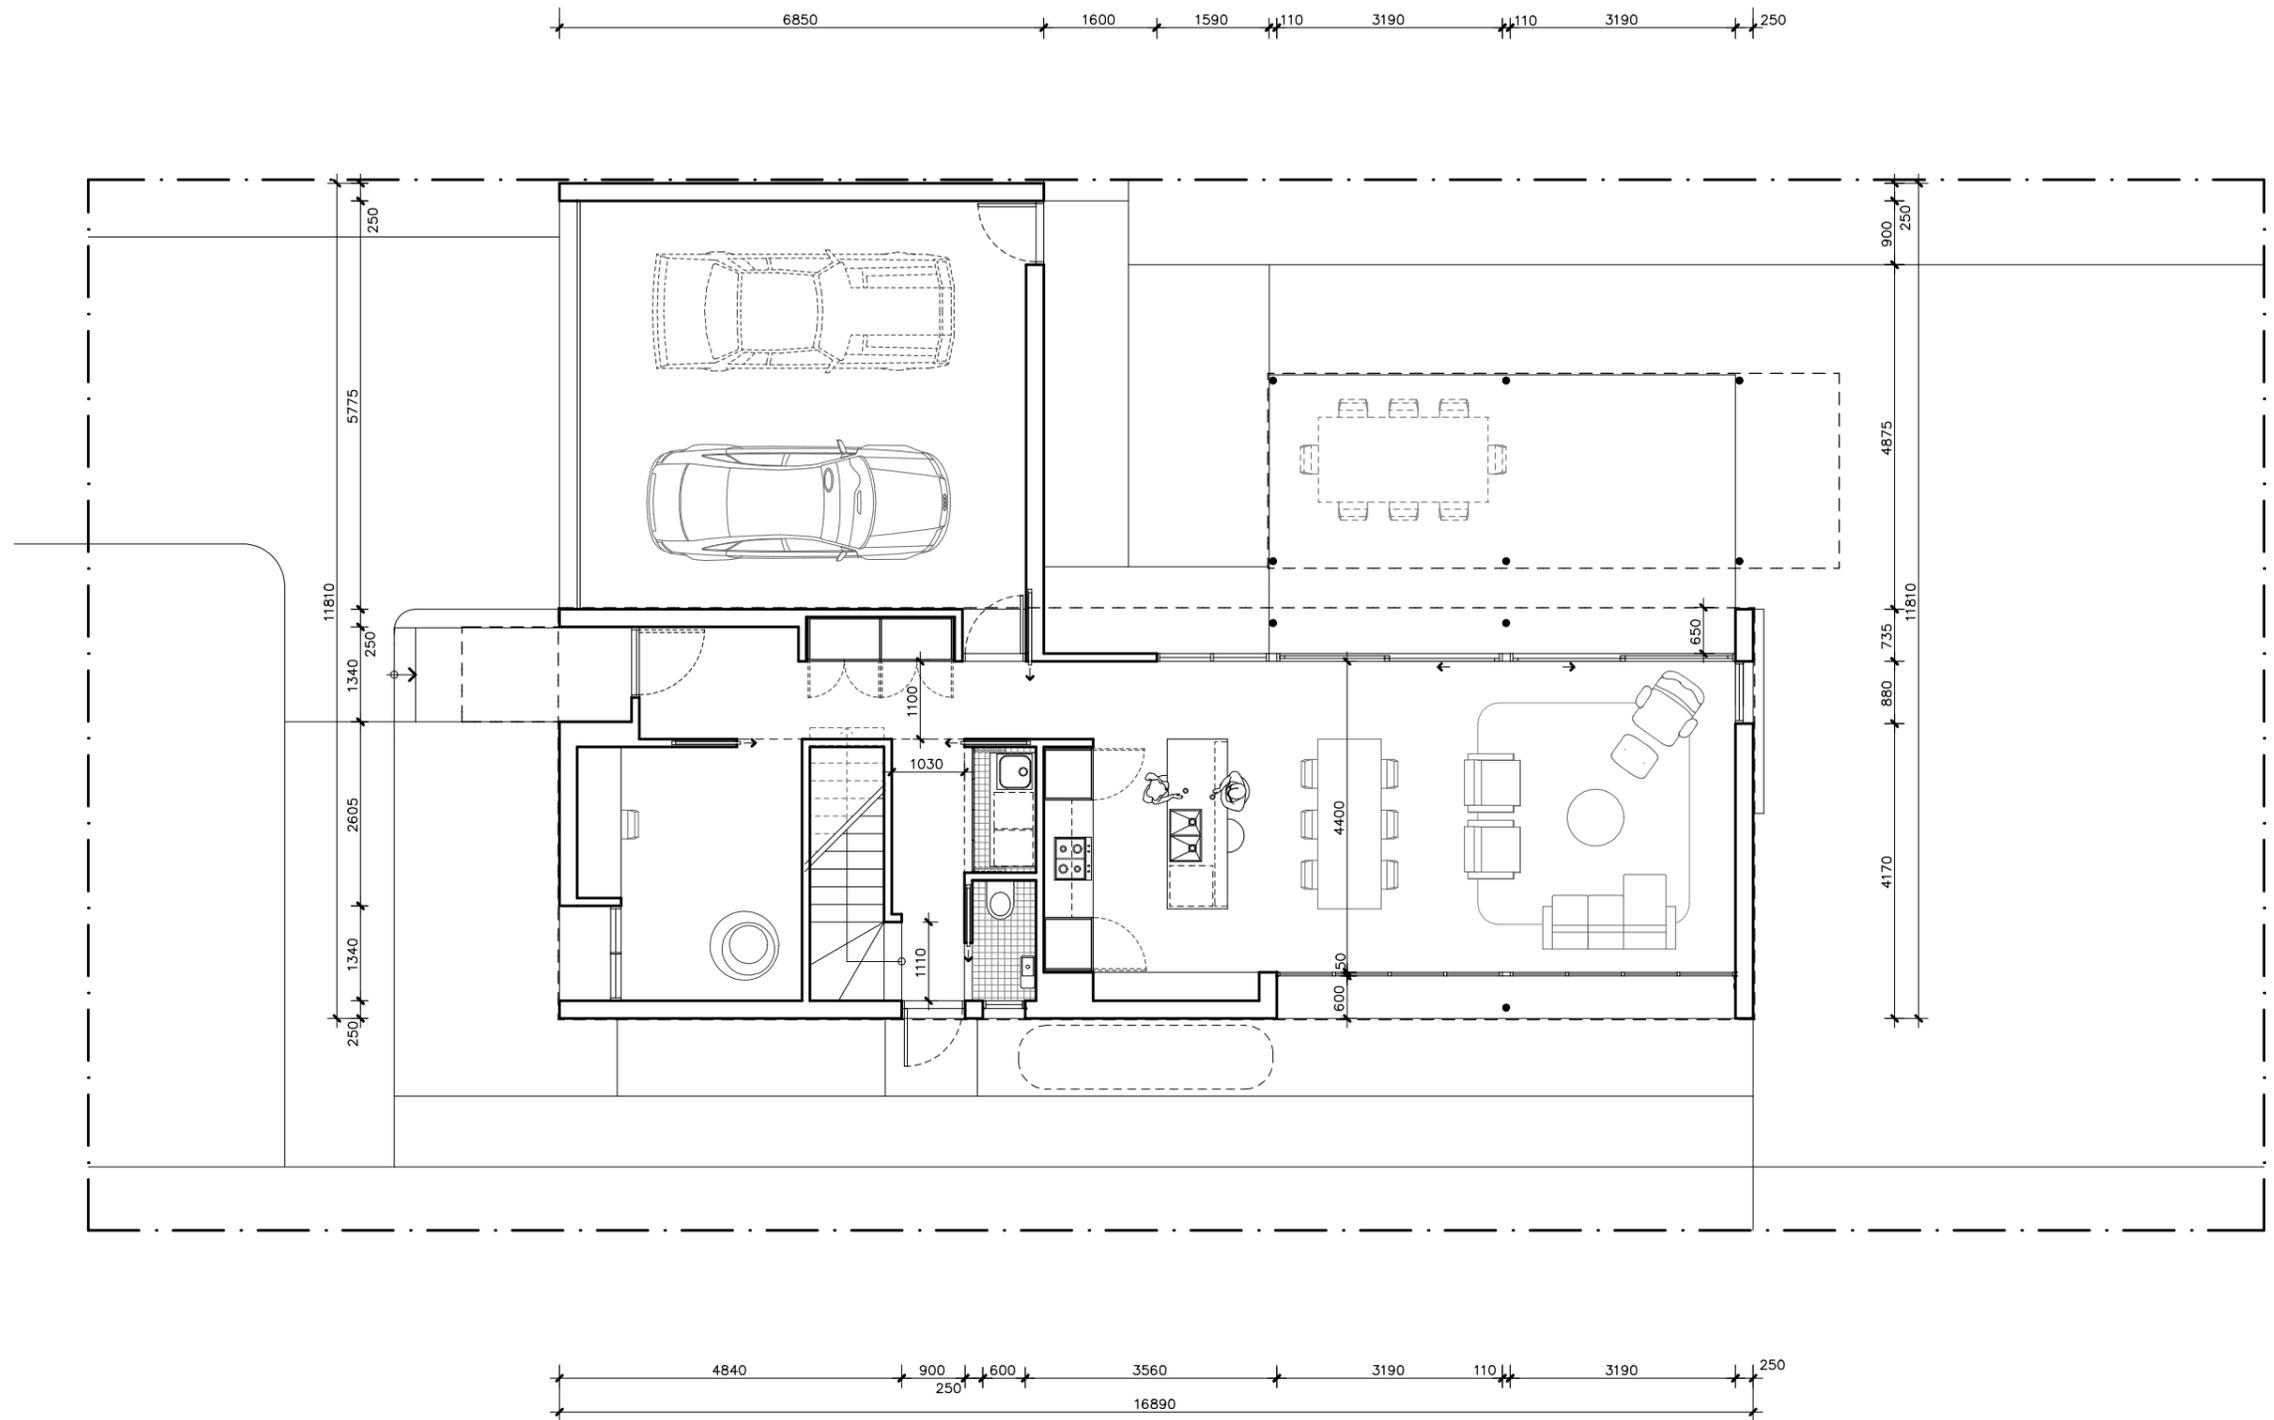

# TELOPEA HOUSE

<p><b>LEGEND</b> N/A</p>	<p><b>PROJECT</b></p>  <p>Australian Government</p>  <p>YourHome Australia's guide to environmentally sustainable homes</p>  <p>Design For Place</p>	<p><b>DESIGN</b> Telopea House</p> <p><b>DESIGNED FOR</b> Brisbane - Option 2</p>	<p><b>DETAILS</b> Drawing title: Ground Floor Wall Setout Plan</p> <p>Scale: 1:100</p> <p>Paper size: A3</p> <p>Drawing number: 10/12</p> <p>Date issued: March 2020</p> <p>Project stage: Preliminary</p>
<p><b>DISCLAIMER</b></p> <p>This house plan is a guide only. It does not constitute legal or other professional advice. You should seek legal or other professional advice in relation to your specific circumstances before adopting any recommendation made within it e.g. advice on structural engineering or building certification requirements. The Commonwealth does not accept responsibility for the accuracy or completeness of this plan, its fitness for a particular purpose, or compliance with any regulatory requirements and standards. Further, the Commonwealth also disclaims liability, to the extent permitted by law, for any liabilities, losses, damages and costs arising from any reliance on the contents of this plan.</p>		<p>Technical drawings should be read with the Telopea House Brisbane 'Design Options' document which includes building specifications and rating information.</p>	

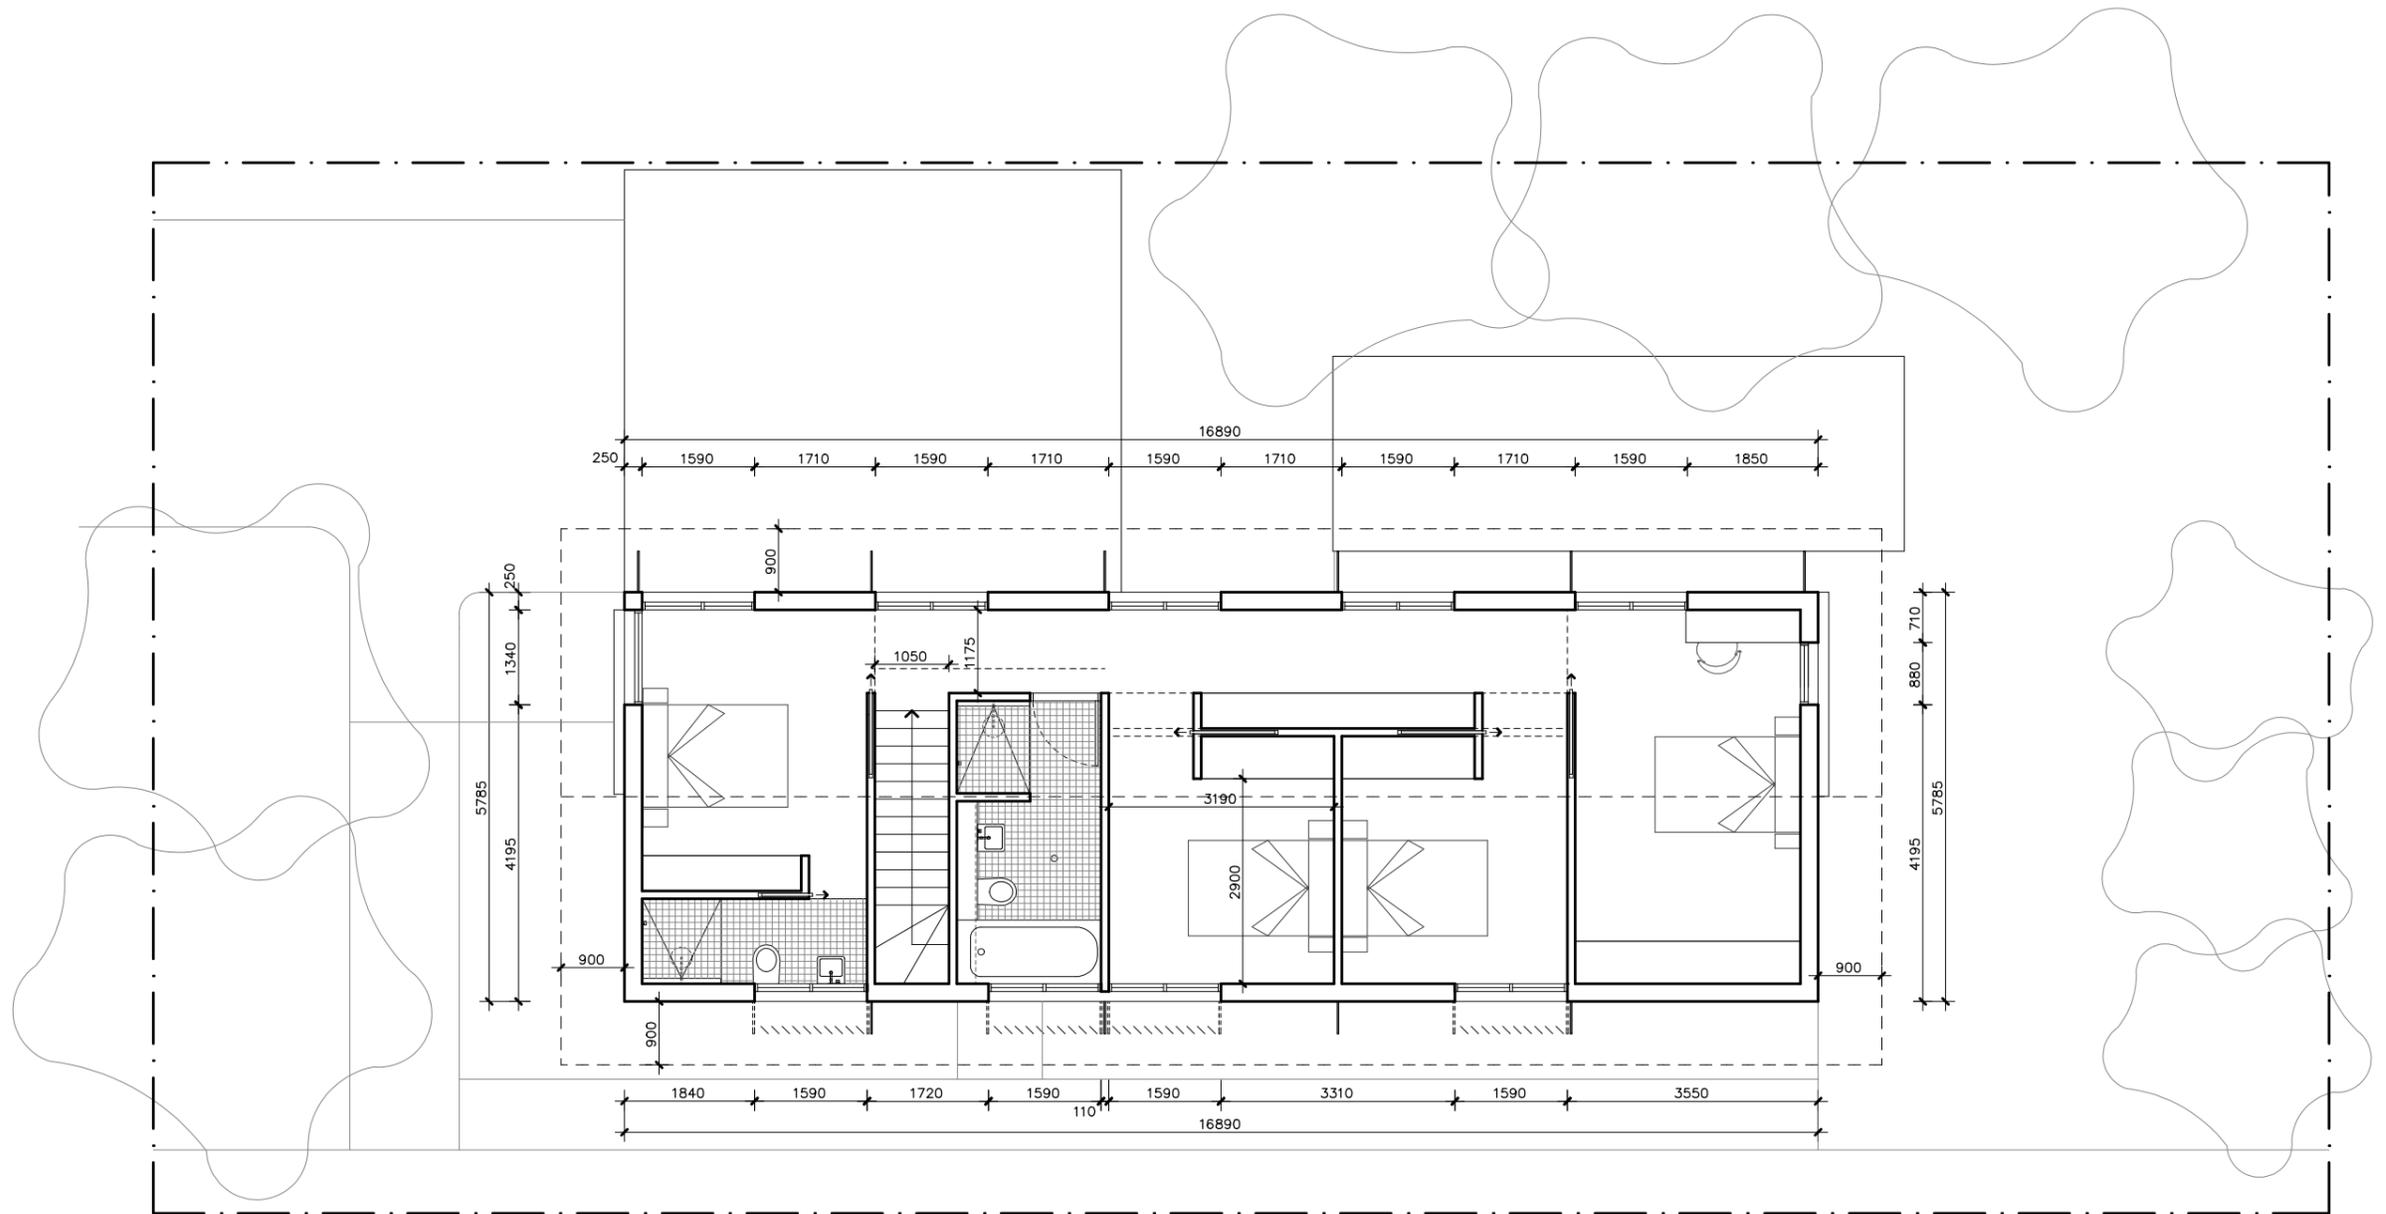

# TELOPEA HOUSE

<p><b>LEGEND</b> N/A</p>	<p><b>PROJECT</b></p>  <p>Australian Government</p>  <p>YourHome Australia's guide to environmentally sustainable homes</p>  <p>Design For Place</p>	<p><b>DESIGN</b> Telopea House</p> <p><b>DESIGNED FOR</b> Brisbane - Option 2</p>	<p><b>DETAILS</b> Drawing title: First Floor Wall Setout Plan Scale: 1:100 Paper size: A3</p>
	<p><b>DISCLAIMER</b></p> <p>This house plan is a guide only. It does not constitute legal or other professional advice. You should seek legal or other professional advice in relation to your specific circumstances before adopting any recommendation made within it e.g. advice on structural engineering or building certification requirements. The Commonwealth does not accept responsibility for the accuracy or completeness of this plan, its fitness for a particular purpose, or compliance with any regulatory requirements and standards. Further, the Commonwealth also disclaims liability, to the extent permitted by law, for any liabilities, losses, damages and costs arising from any reliance on the contents of this plan.</p>	<p>Technical drawings should be read with the Telopea House Brisbane 'Design Options' document which includes building specifications and rating information.</p>	<p><b>Drawing number:</b> 11/12 <b>Date issued:</b> March 2020 <b>Project stage:</b> Preliminary</p> 

REFERENCE	HEIGHT	WIDTH	TYPE	NOTES
D1	2250mm	1000mm	Solid door	800mm Eave
D2	2250mm	820mm	Solid door	
D3	2250mm	820mm	Solid door	
W1	1050mm	1590mm	Louvres / fixed window	650mm Eave and pergola over outdoor living area See elevations for breakdown of opening types
SD1	2250mm	3190mm	Glazed sliding door	650mm Eave and pergola over outdoor living area
SD2	2250mm	3190mm	Glazed sliding door	650mm Eave and pergola over outdoor living area
W2	2250mm	880mm	Louvres	External sliding sun screen
W3	600mm	3190mm	Louvres	600mm Eave
W4	600mm	3190mm	Louvres	600mm Eave
W5	1050mm	1340mm	Louvres / fixed window	720mm Eave See elevations for breakdown of opening types
W6	1350mm	1590mm	Louvres / fixed window	900mm Eave and 600mm vertical hood to western side See elevations for breakdown of opening types
W7	1350mm	1590mm	Louvres / fixed window	900mm Eave and 600mm vertical hood to western side See elevations for breakdown of opening types
W8	1350mm	1590mm	Louvres / fixed window	900mm Eave and 600mm vertical hood to western side See elevations for breakdown of opening types
W9	1350mm	1590mm	Louvres / fixed window	900mm Eave and 600mm vertical hood to western side See elevations for breakdown of opening types
W10	1350mm	1590mm	Louvres / fixed window	900mm Eave and 600mm vertical hood to western side See elevations for breakdown of opening types
W11	1350mm	880mm	Louvres	External sliding sun screen and 600mm Eave
W12	1350mm	1590mm	Louvres / fixed window	900mm Eave and 600mm vertical hood (shown on plan) See elevations for breakdown of opening types
W13	1350mm	1590mm	Louvres / fixed window	900mm Eave and 600mm vertical hood (shown on plan) See elevations for breakdown of opening types
W14	1350mm	1590mm	Louvres / fixed window	900mm Eave and 600mm vertical hood (shown on plan) See elevations for breakdown of opening types
W15	1350mm	1590mm	Louvres / fixed window	900mm Eave and 600mm vertical hood (shown on plan) See elevations for breakdown of opening types
W16	1350mm	1340mm	Louvres	External sun screen and 900mm Eave
W17	900mm	600mm	Louvres	Frosted

# TELOPEA HOUSE

<b>LEGEND</b> N/A	<b>PROJECT</b>  <b>Australian Government</b>  YourHome Australia's guide to environmentally sustainable homes  Design For Place	<b>DESIGN</b> <b>Teloopa House</b> <b>DESIGNED FOR</b> <b>Brisbane - Option 2</b>	<b>DETAILS</b> <b>Drawing title:</b> Window and Door Schedule <b>Scale:</b> N/A <b>Paper size:</b> A3 <b>Drawing number:</b> 12/12 <b>Date issued:</b> March 2020 <b>Project stage:</b> Preliminary
	<b>DISCLAIMER</b> This house plan is a guide only. It does not constitute legal or other professional advice. You should seek legal or other professional advice in relation to your specific circumstances before adopting any recommendation made within it e.g. advice on structural engineering or building certification requirements. The Commonwealth does not accept responsibility for the accuracy or completeness of this plan, its fitness for a particular purpose, or compliance with any regulatory requirements and standards. Further, the Commonwealth also disclaims liability, to the extent permitted by law, for any liabilities, losses, damages and costs arising from any reliance on the contents of this plan.	Technical drawings should be read with the Teloopa House Brisbane 'Design Options' document which includes building specifications and rating information.	