



- LEGEND
- TF TIMBER FASCIA
PROFILE/COLOUR AS SPEC
 - WB WEATHERBOARD LINING ON TIMBER
FRAMING & BATTENS
PROFILE/COLOUR AS SPEC
 - BW FACE BRICK WORK
BRICK AS SPEC
 - CFC COMPRESSED FC CLADDING ON TIMBER
FRAMING & BATTENS
PROFILE/COLOUR AS SPEC
 - SB STEEL BEAM
PAINT FINISH AS SPEC.
 - GD GARAGE DOOR
MAKE & COLOUR AS SPEC
 - AL ALUMINIUM COVER PANEL - FOLDED
FINISH/COLOUR TO MATCH WINDOW FRAMES

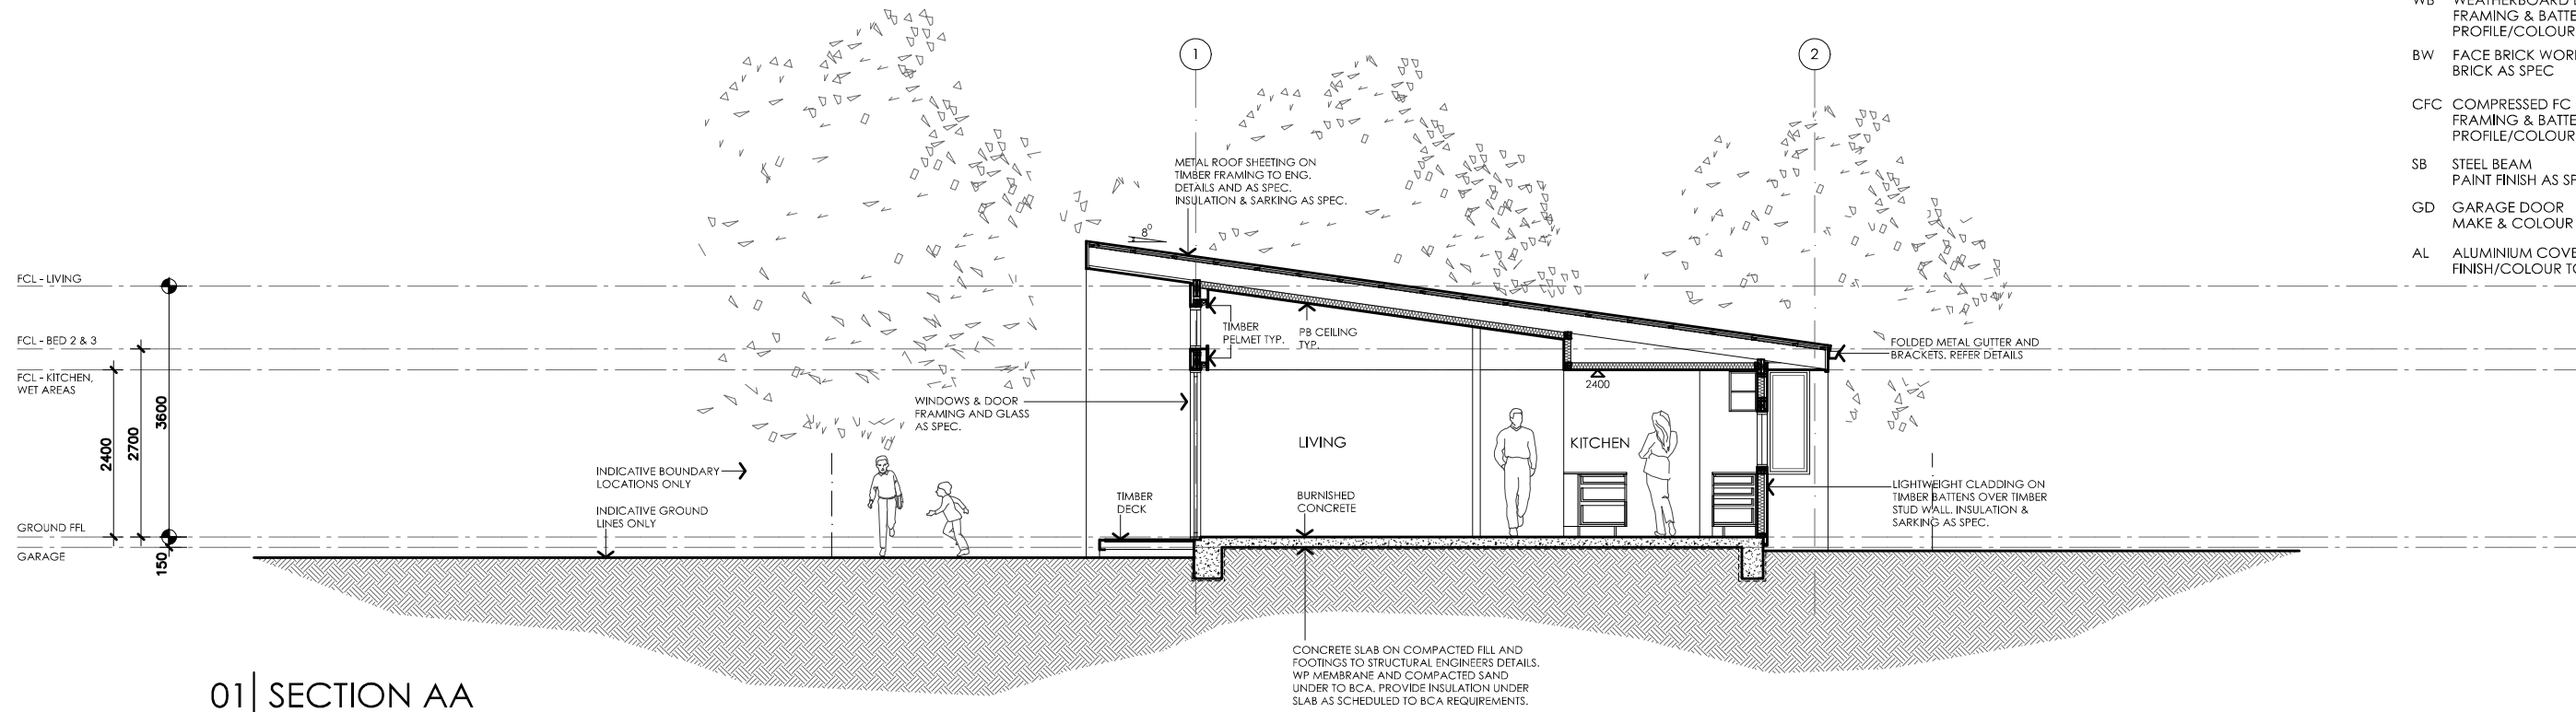

01 | SECTION AA


1A301_1 | 1:100

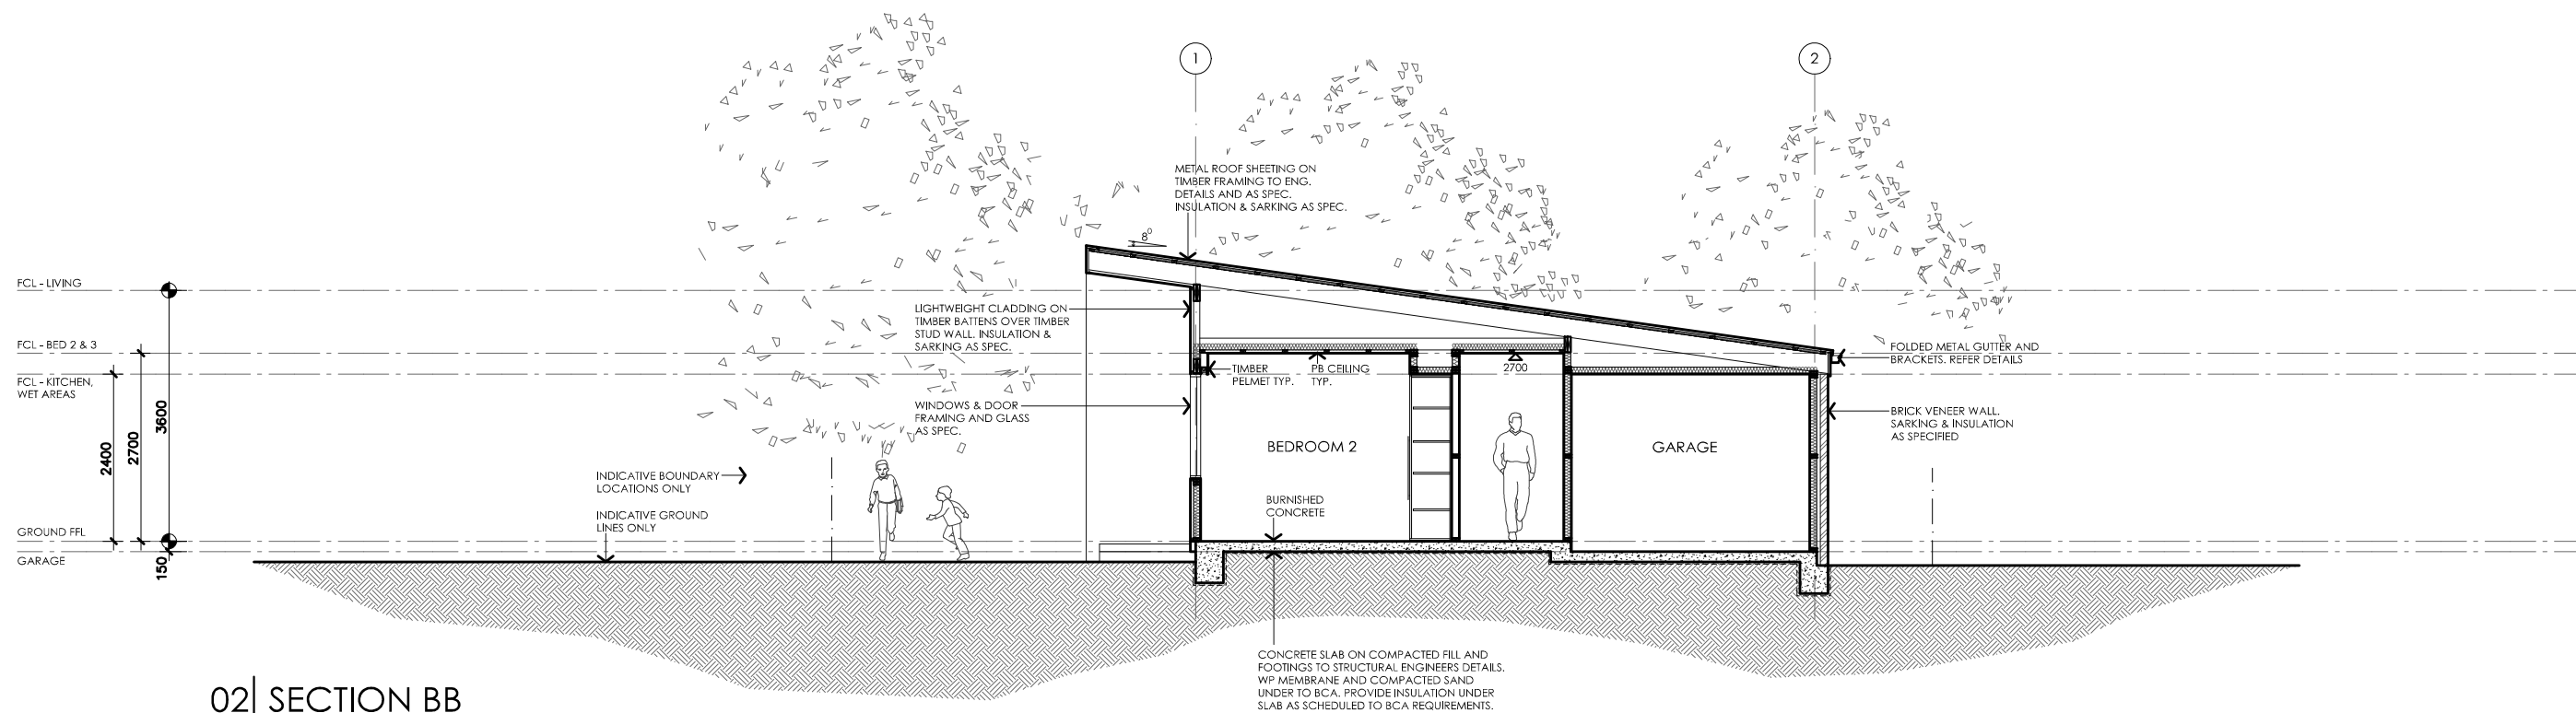

02 | SECTION BB

1A301_1 | 1:100

| issue | amendment | date |
|-------|-----------|------|
| | | |
| | | |
| | | |
| | | |
| | | |
| | | |
| | | |
| | | |
| | | |
| | | |

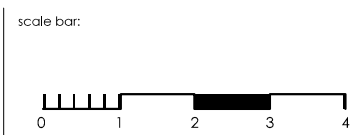

project:
DESIGN FOR PLACE



project stage:
PRELIMINARY
SKETCH PLANS

drawing title:
OPTION 1A
TYPE 1

SECTIONS
SHEET 1

date: 2014
scale: 1:100
sheet: A3
drawing number:
1A301_1

drawn: BW
check: BW
verified: -

issue:
-