


- LEGEND**
- TF TIMBER FASCIA
PROFILE/COLOUR AS SPEC
 - WB WEATHERBOARD LINING ON TIMBER
FRAMING & BATTENS
PROFILE/COLOUR AS SPEC
 - BW FACE BRICK WORK
BRICK AS SPEC
 - CFC COMPRESSED FC CLADDING ON TIMBER
FRAMING & BATTENS
PROFILE/COLOUR AS SPEC
 - SB STEEL BEAM
PAINT FINISH AS SPEC.
 - GD GARAGE DOOR
MAKE & COLOUR AS SPEC
 - AL ALUMINIUM COVER PANEL - FOLDED
FINISH/COLOUR TO MATCH WINDOW FRAMES

01 | SECTION CC


1A302_1 | 1:100

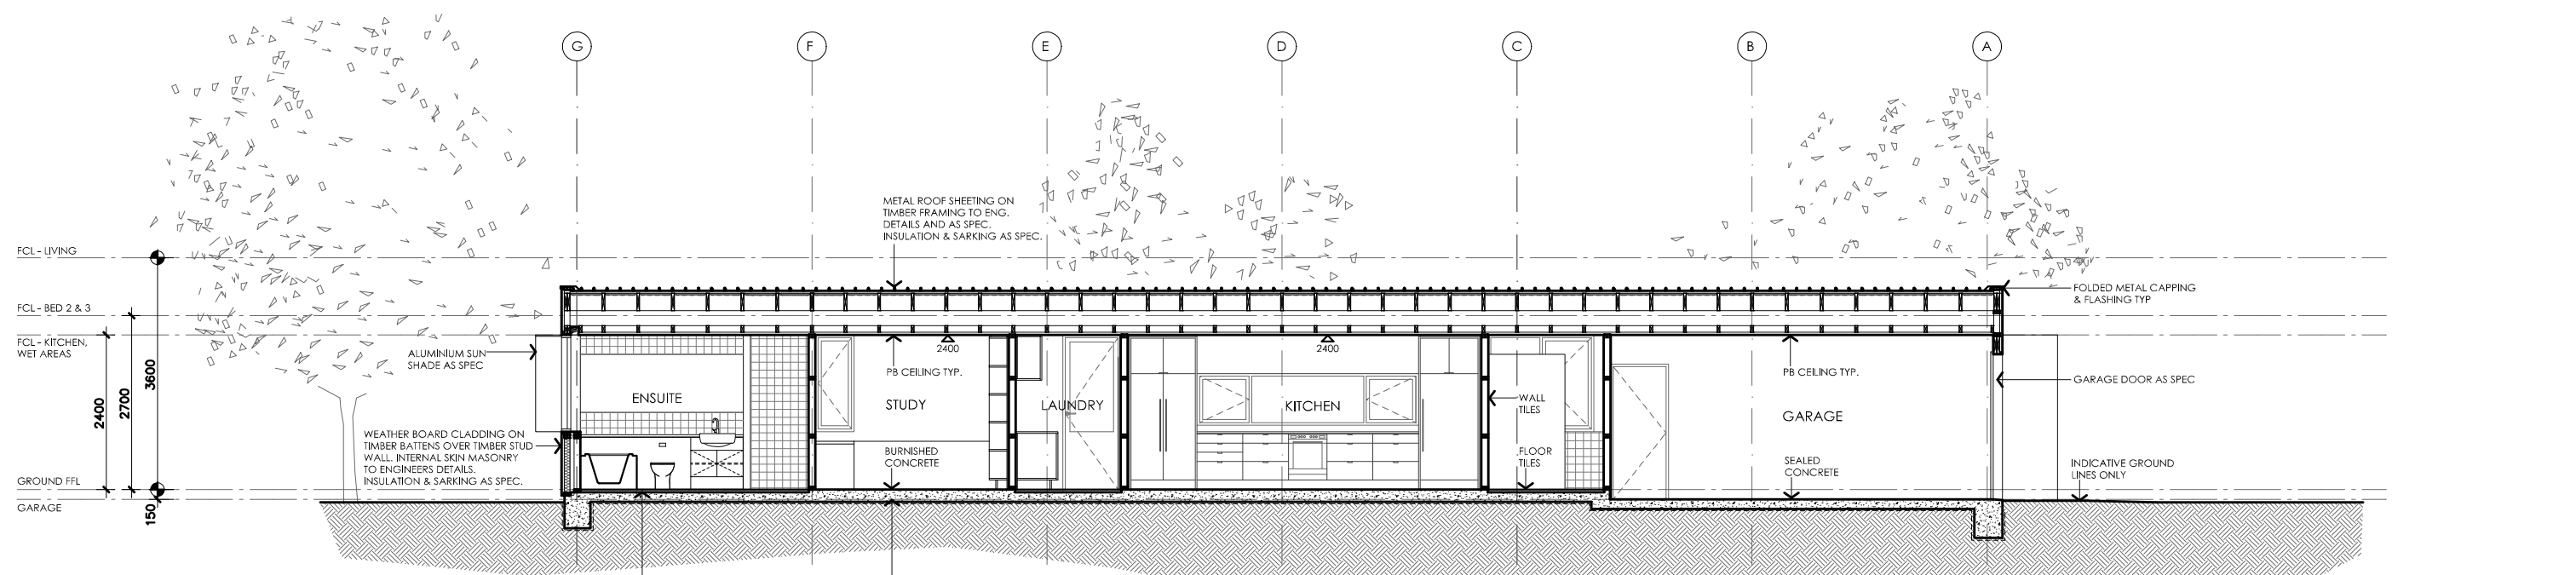

02 | SECTION DD

1A302_1 | 1:100

| issue | amendment | date |
|-------|-----------|------|
| | | |
| | | |
| | | |
| | | |
| | | |
| | | |
| | | |
| | | |
| | | |
| | | |

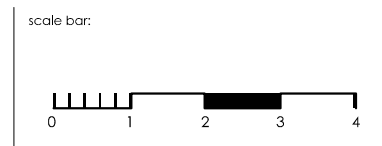

project:
DESIGN FOR PLACE



project stage:
**PRELIMINARY
SKETCH PLANS**

drawing title:
**OPTION 1A
TYPE 1
SECTIONS
SHEET 1**

date: 2014
scale: 1:100
sheet: A3
drawing number:
1A302_1

drawn: BW
check: BW
verified: -
issue:
-

DISCLAIMER This document is supplied "as is". It will need modifying to comply with legal and project requirements. Except and to the extent required by law, the author of the work in this document makes no representations or warranties of any kind concerning the work. This includes, without limitation, any representations or warranties regarding the contents or accuracy of the work, its fitness for a particular purpose, compliance with regulatory requirements and standards or absence of defect or errors. Any warranties and guarantees required by law are not excluded. Designs illustrated will need to be modified where required to comply with all applicable regulations. Materials and colours are notional. Structural engineering and building certification is required where relevant - structural design illustrated is notional only and needs to be verified by a structural engineer