




01 STREET ELEVATION - 1A TYPE 1

A210 1:100



02 STREET ELEVATION - 1A TYPE 2


A210 1:100

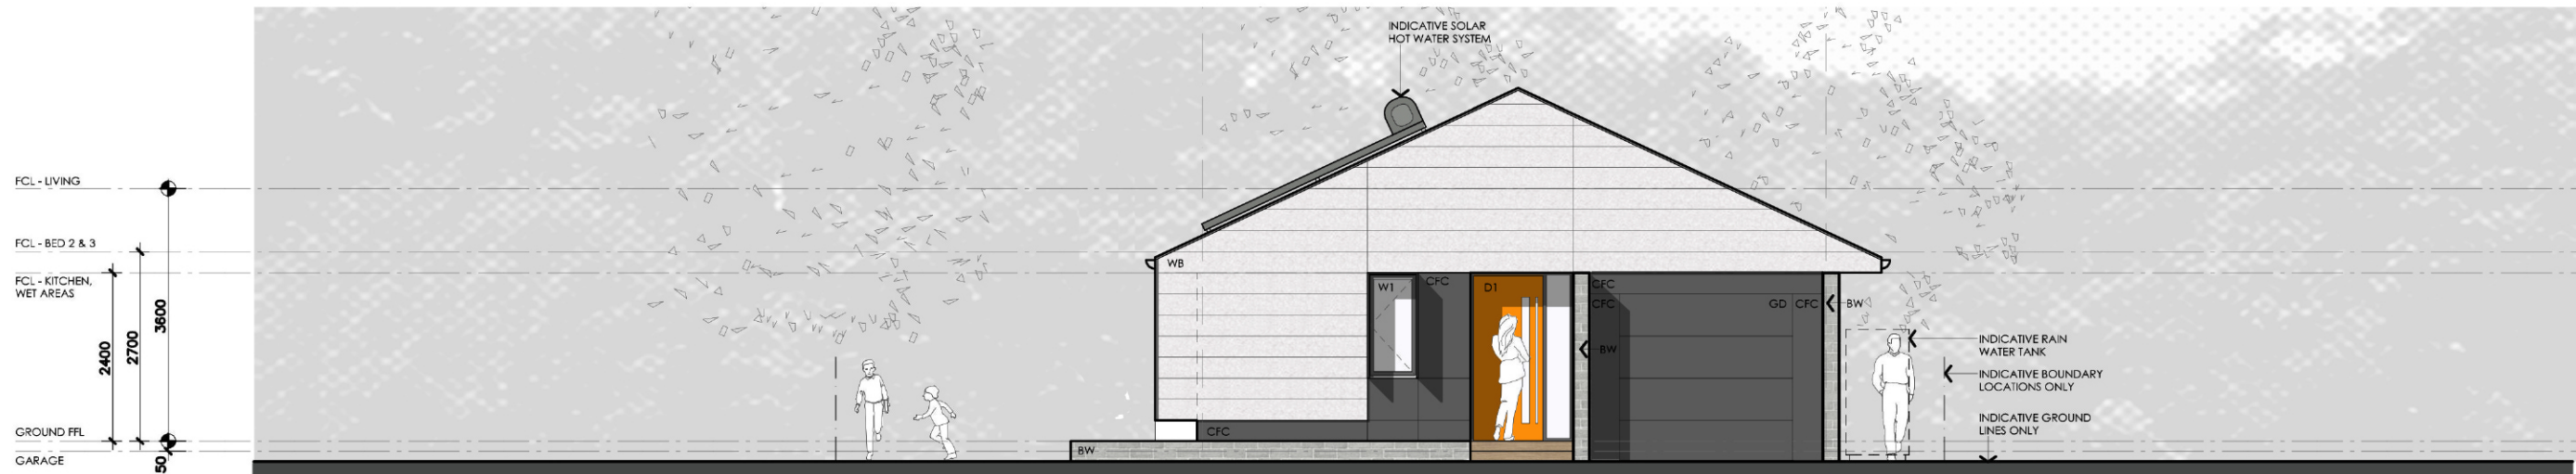

03 STREET ELEVATION - 1A TYPE G

A210 1:100

issue	amendment	date

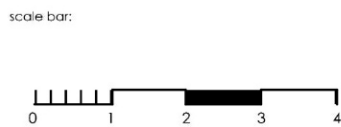

Design For Place

project:
DESIGN FOR PLACE

client:



Australian Government

project stage:
PRELIMINARY
SKETCH PLANS

drawing title:
COMBINED
STREET ELEVATIONS

date: 2014
scale: 1:100
sheet: A3

drawing number:

A210

drawn: BW
check: BW
verified: -

issue:
-