


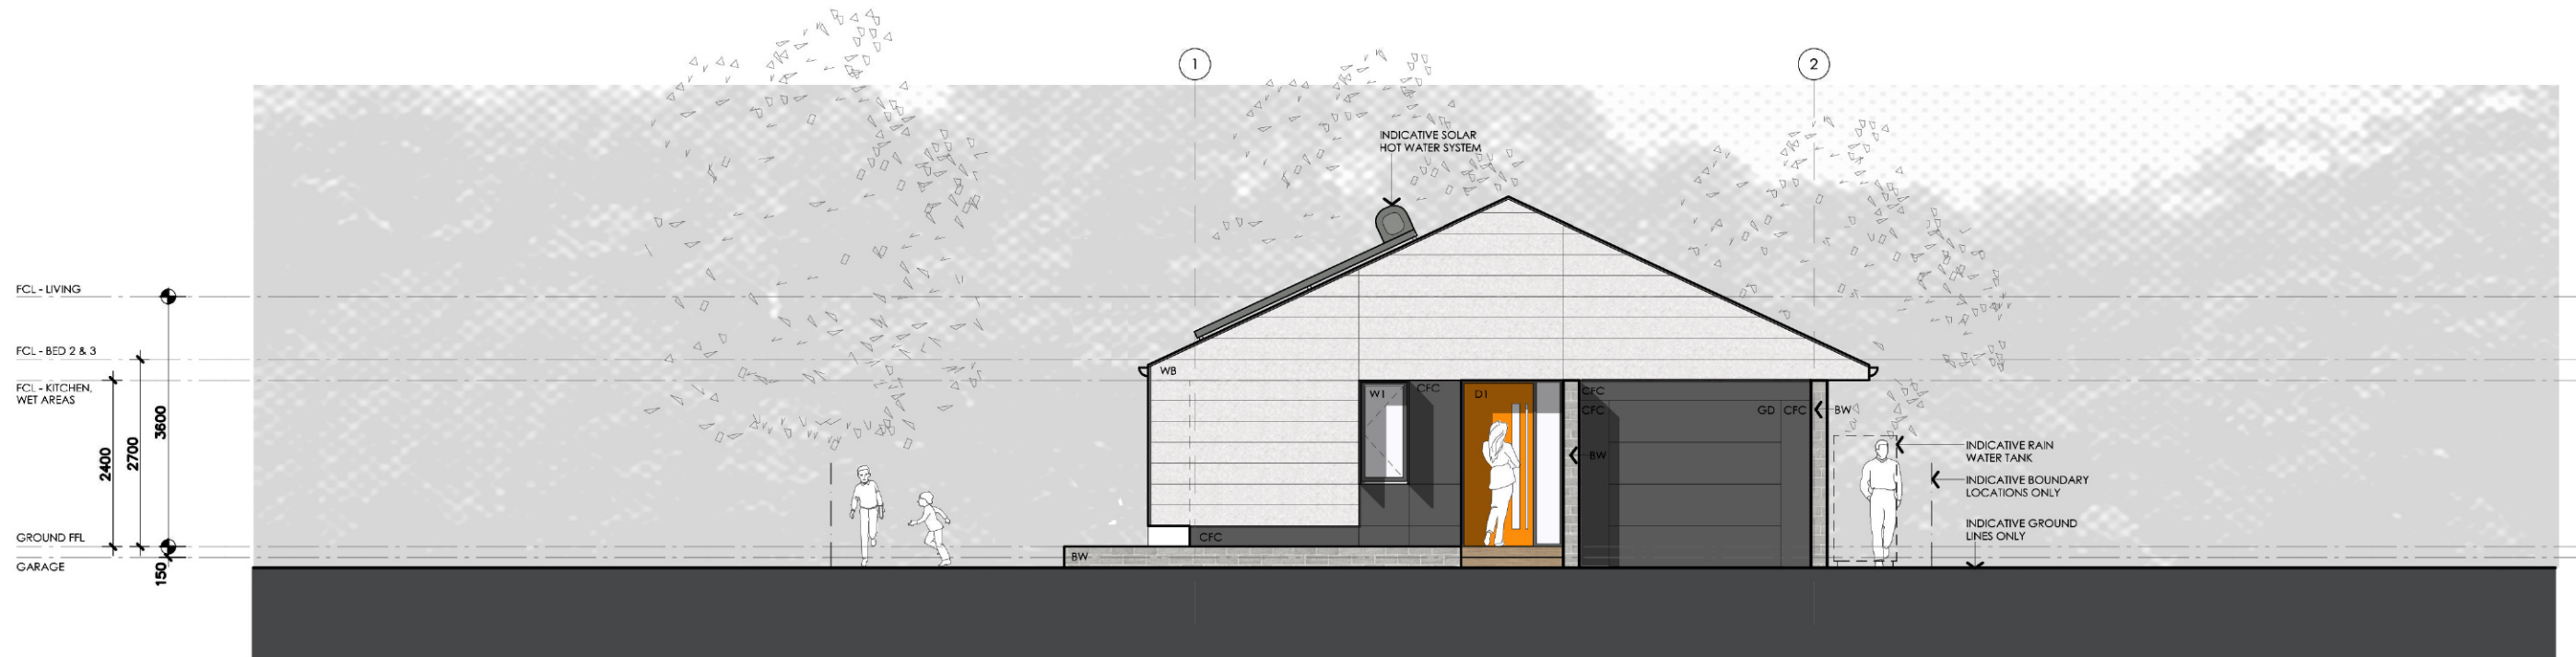

01 | NORTH ELEVATION
1A201_G | 1:100



02 | WEST ELEVATION
1A201_G | 1:100