


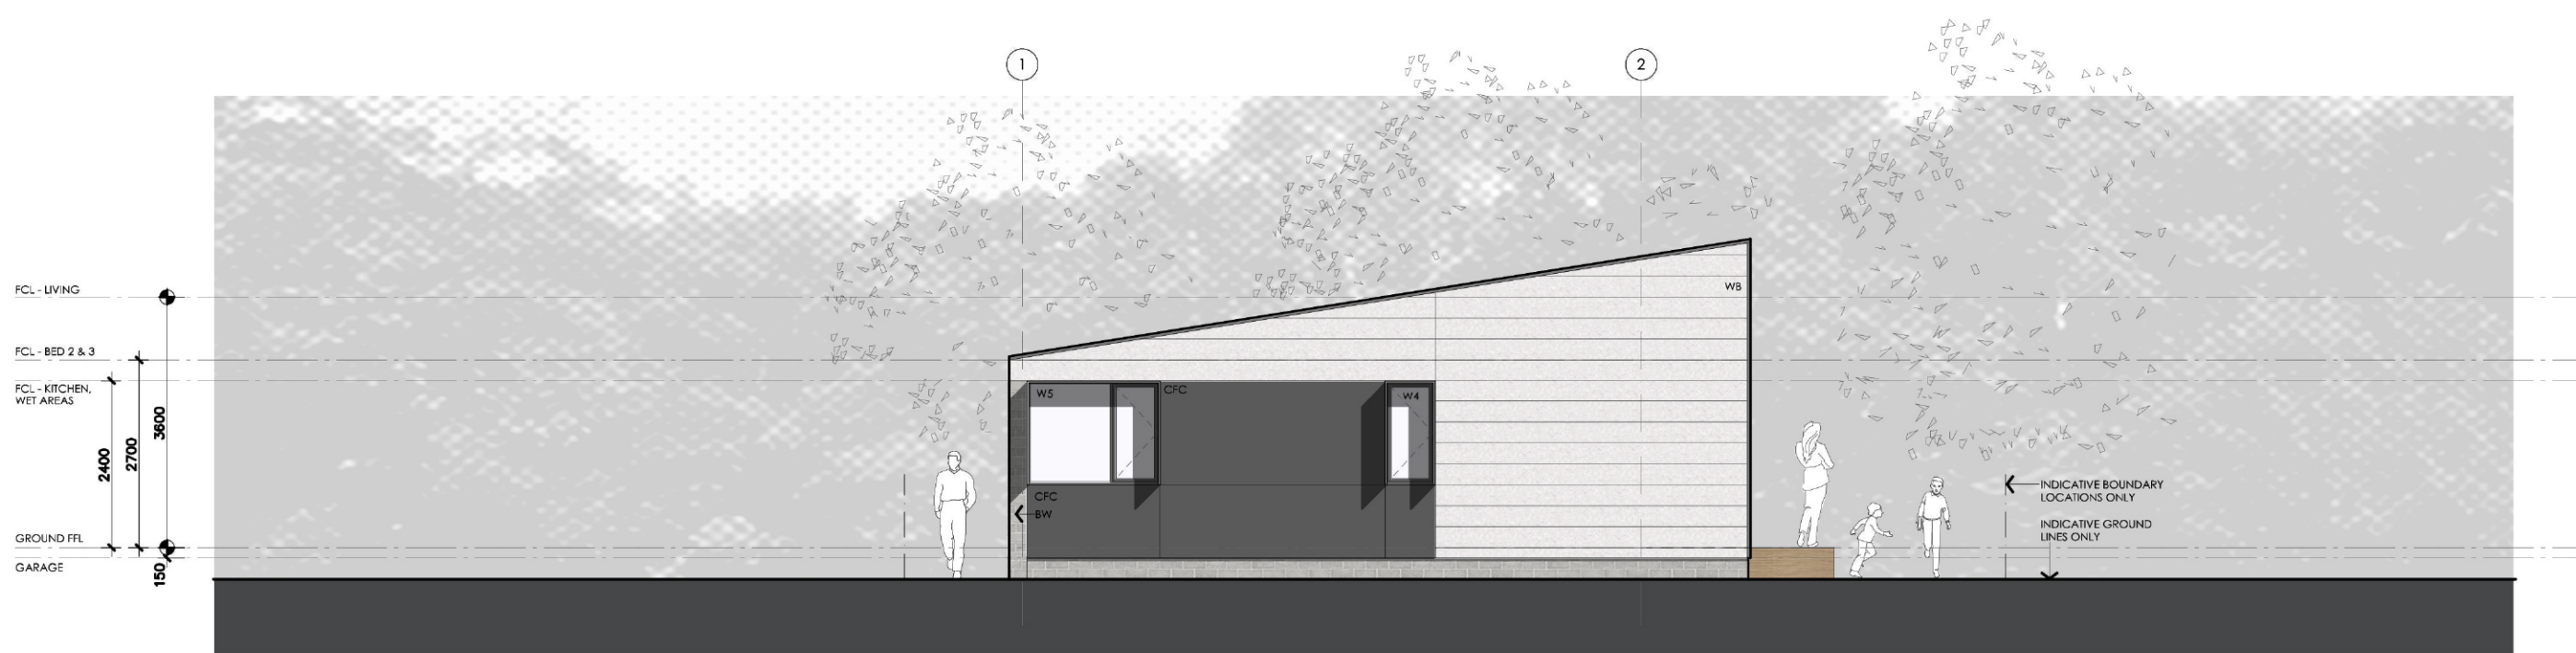

01 | SOUTH ELEVATION
1A202_1 | 1:100



02 | EAST ELEVATION
1A202_1 | 1:100